




999-02140

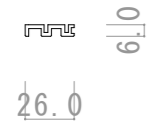


999-00440

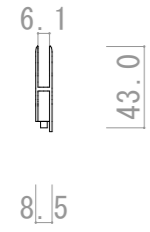

999-00431 999-02349


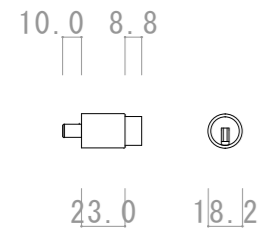


999-76873

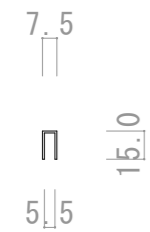

999-04885

縦断面図

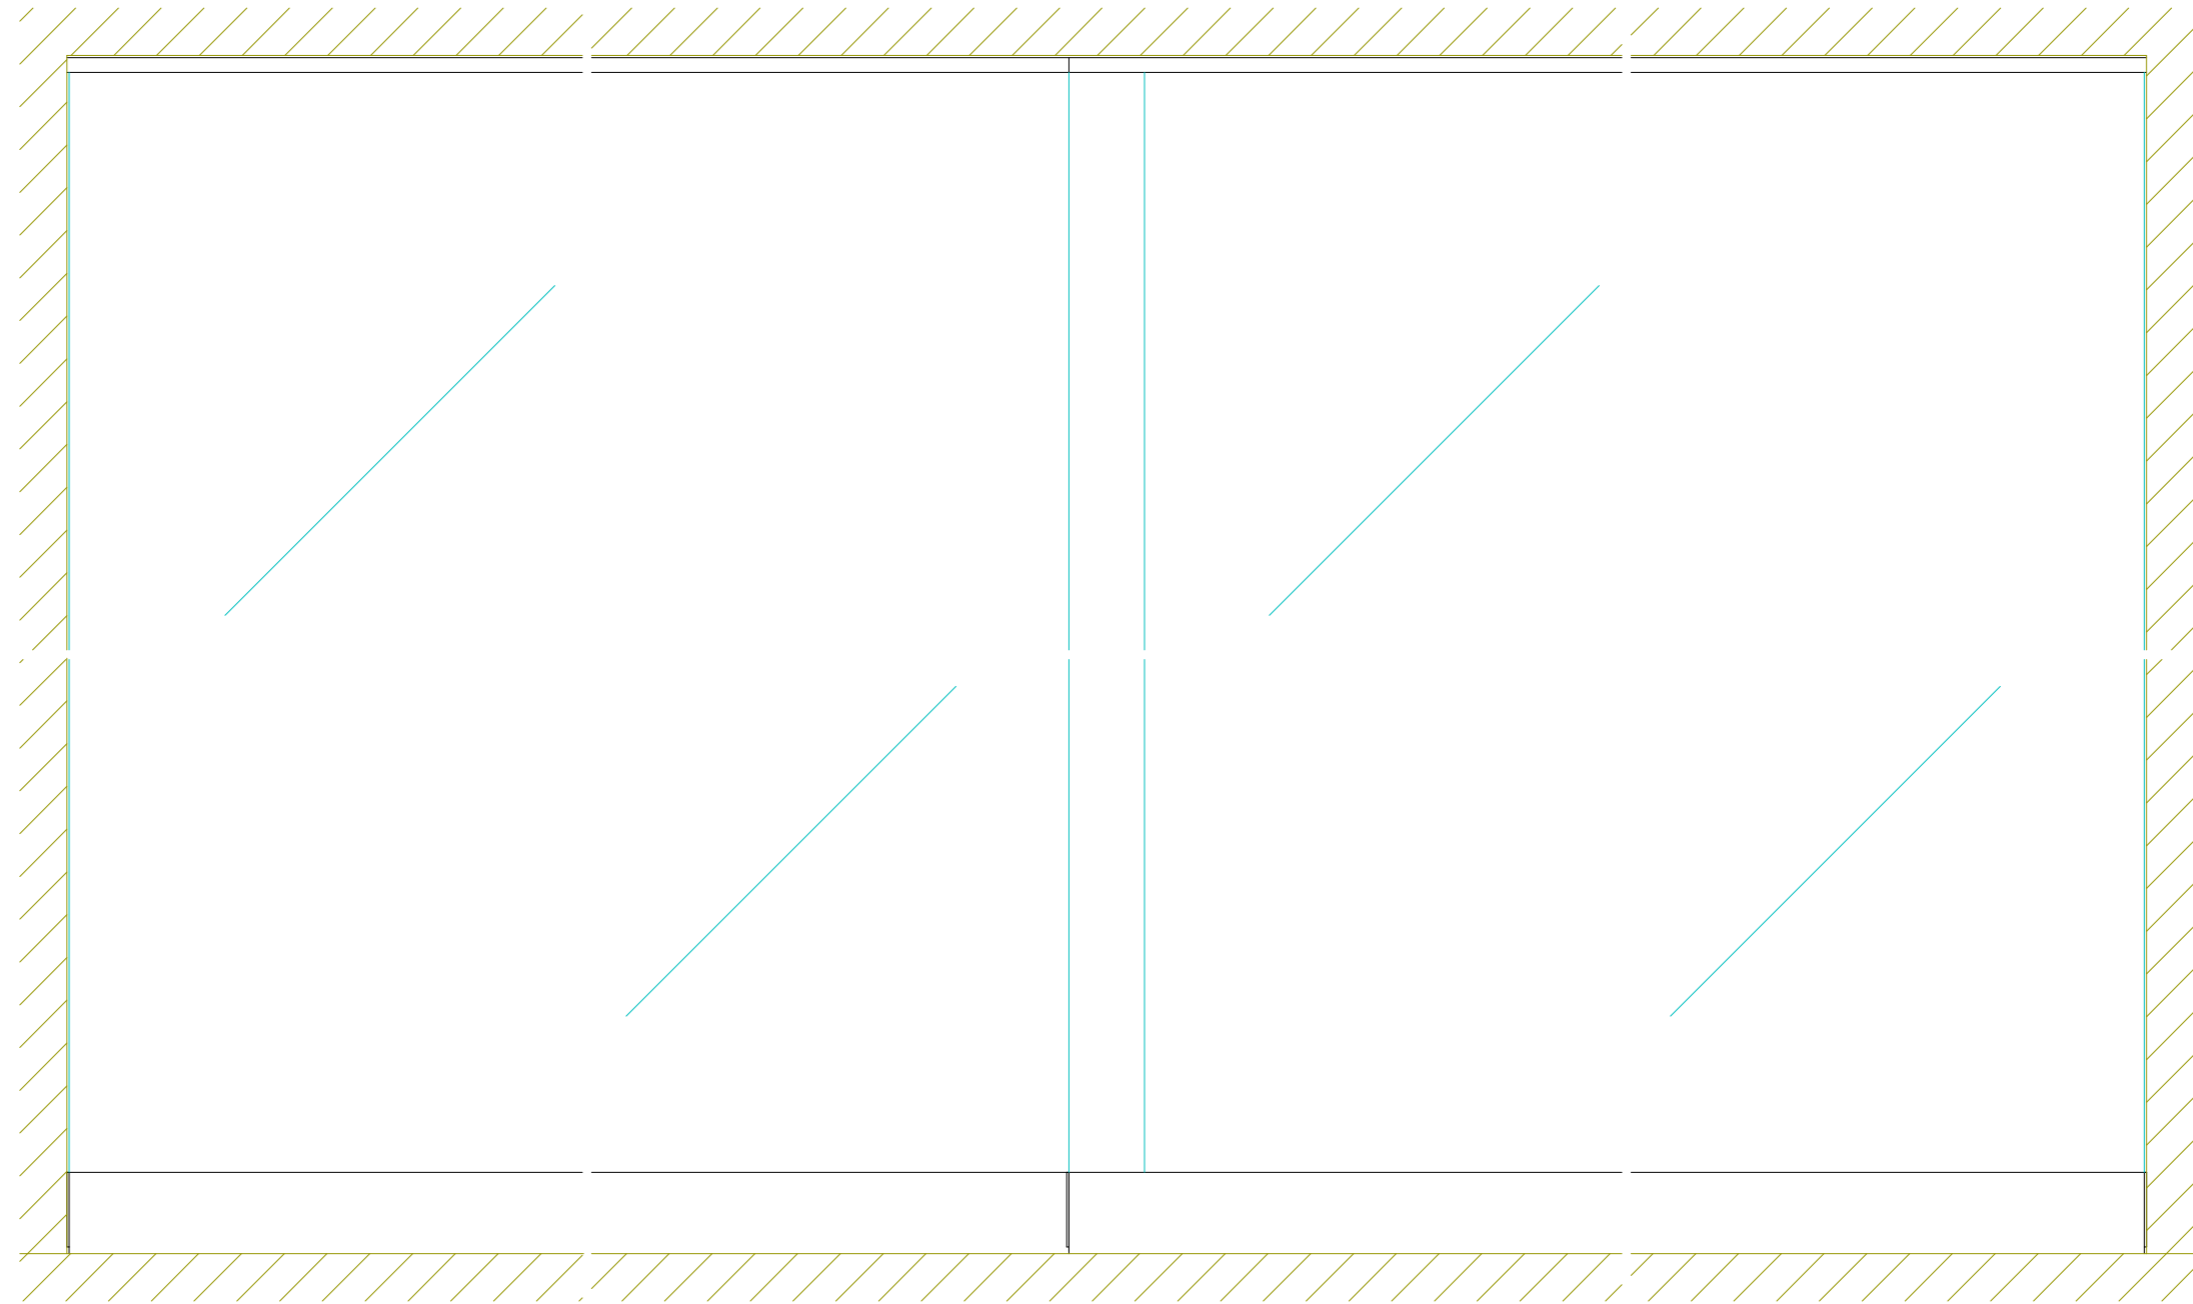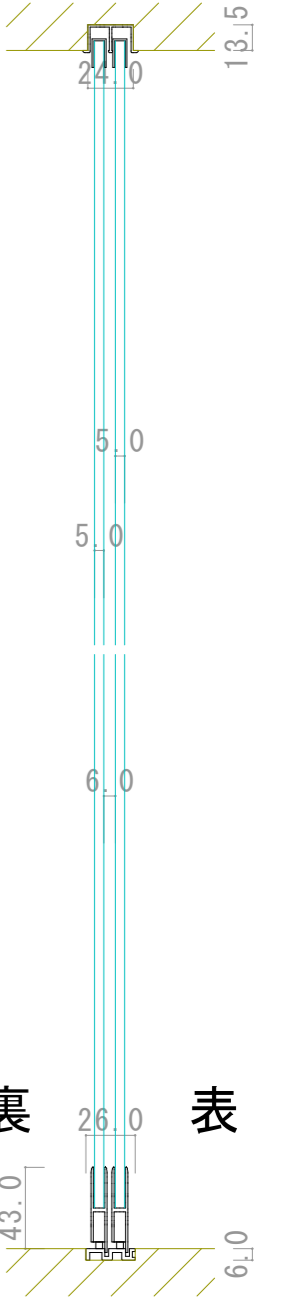

正面図

横断面図

