



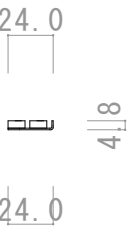


999-03930

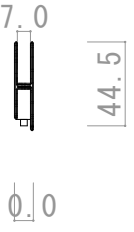


999-00470




999-00454 999-03134

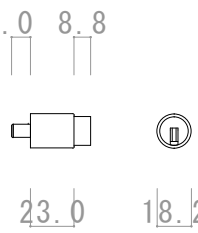


999-76873

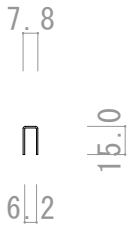

999-05060

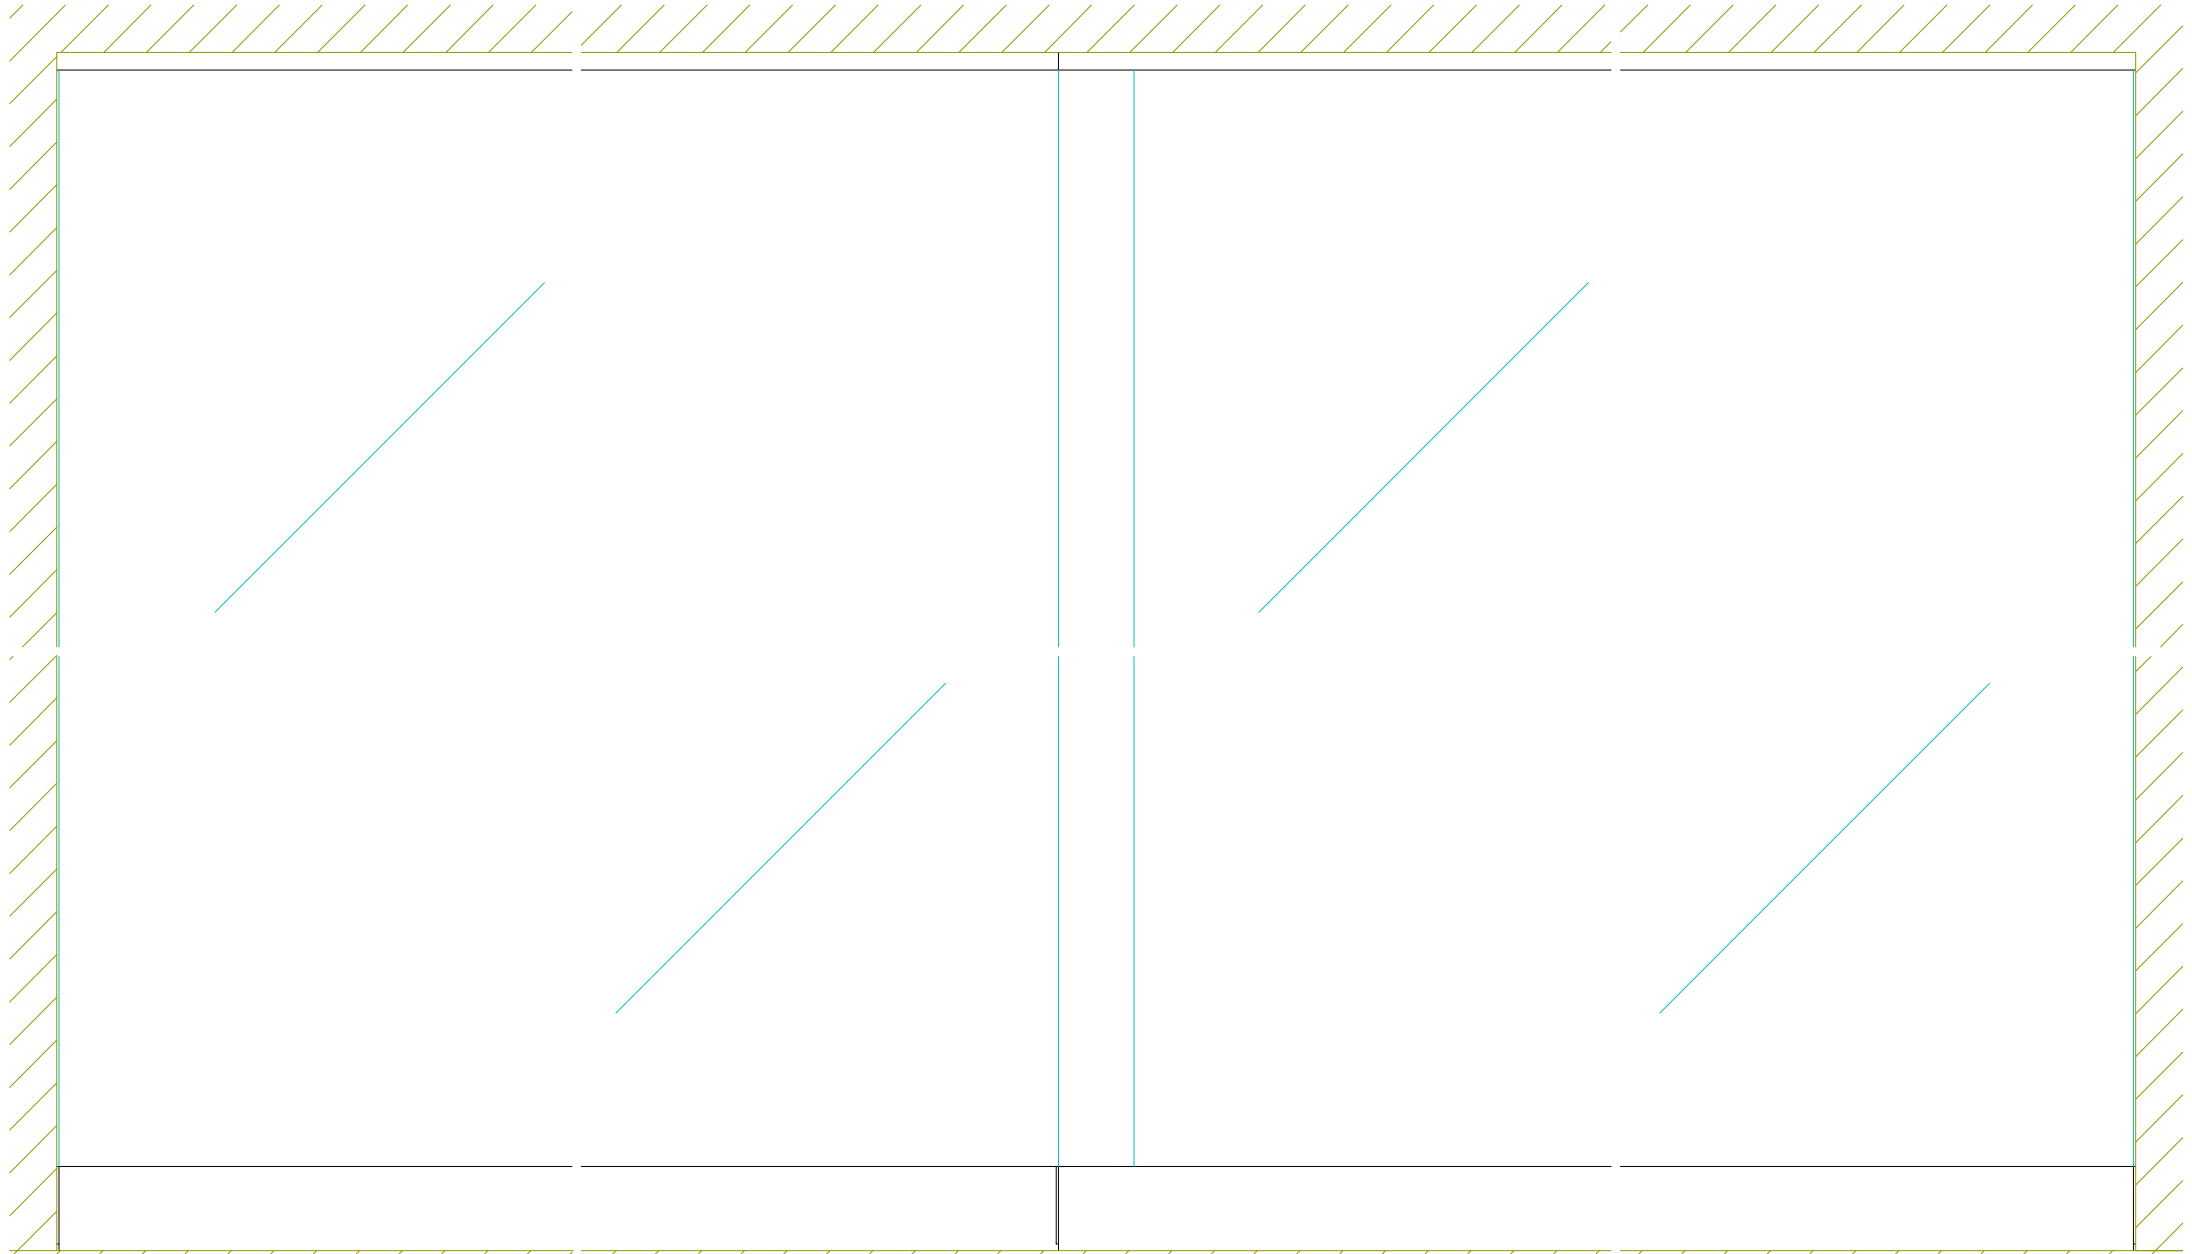

正面図

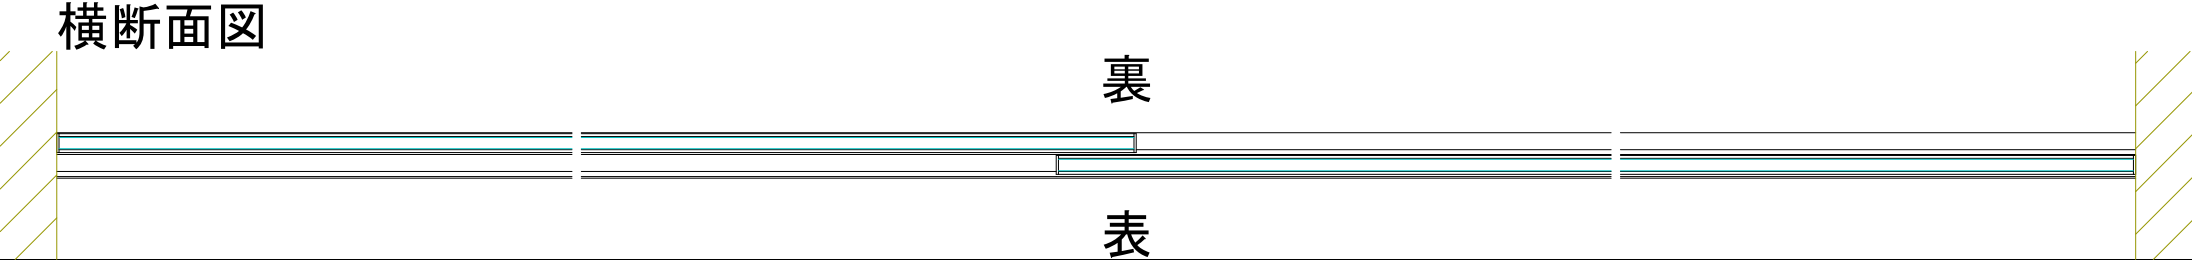

横断面図

縦断面図

