



999-01630

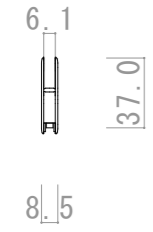

999-01650





999-02250 999-02351

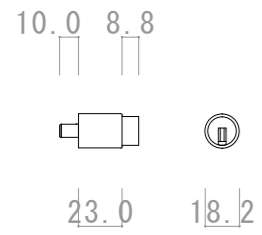

999-76873

縦断面図

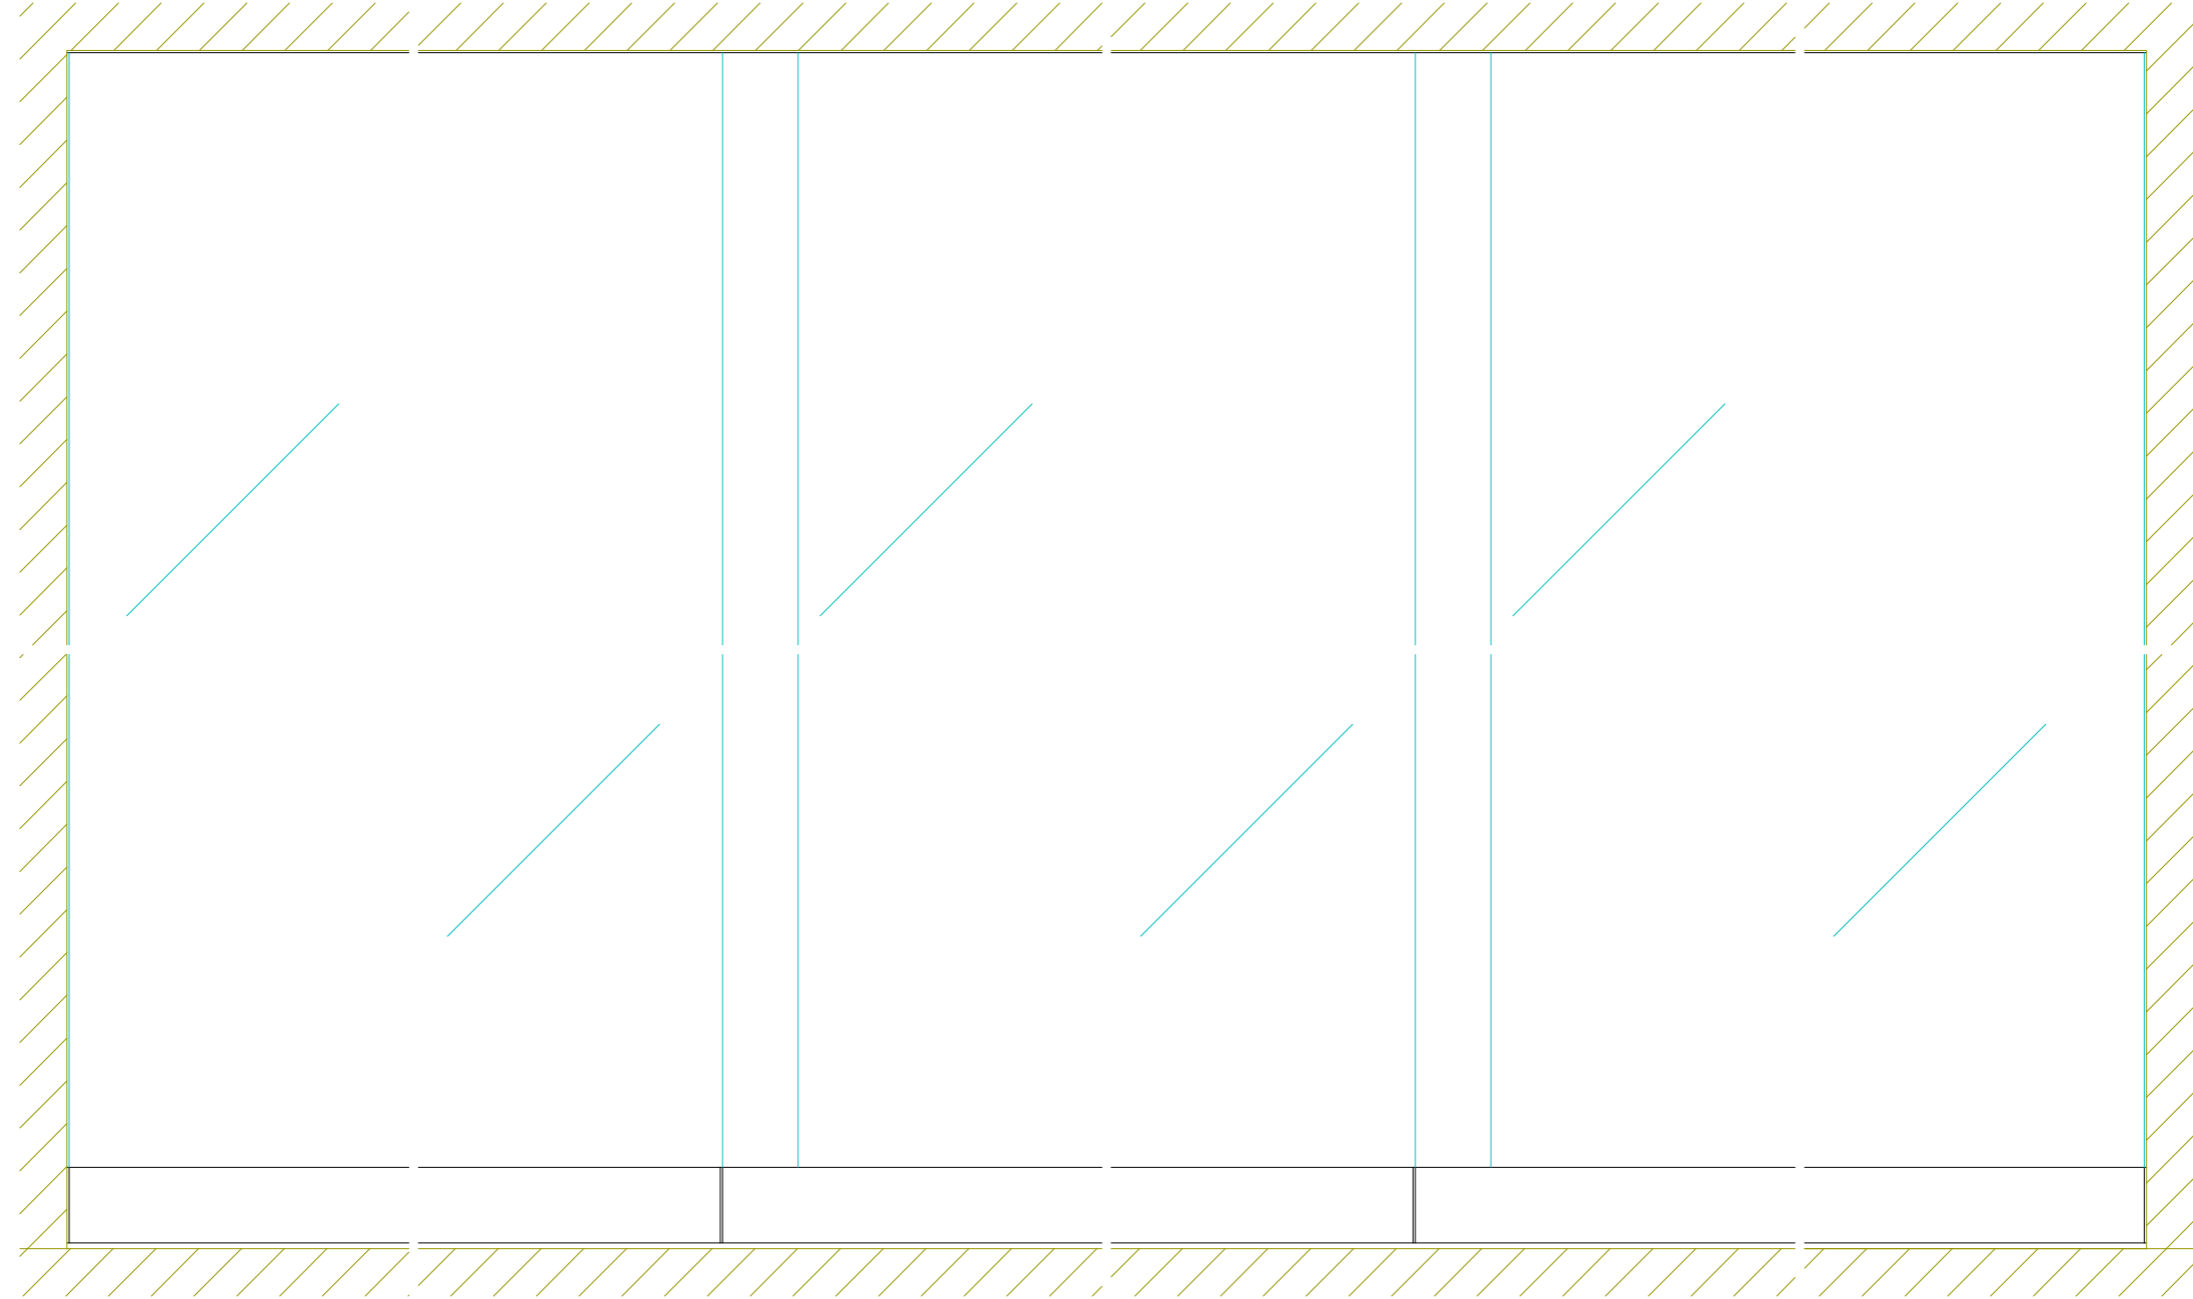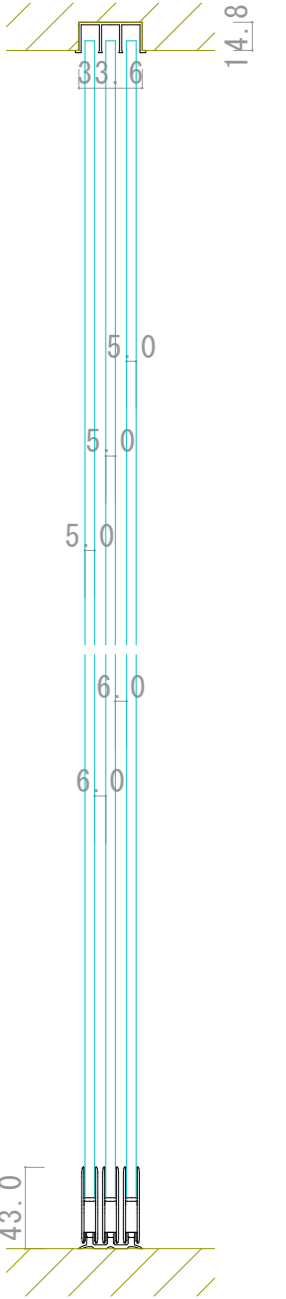

正面図

横断面図

