




999-02140

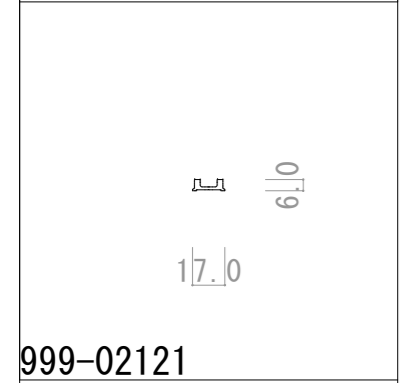


999-02121

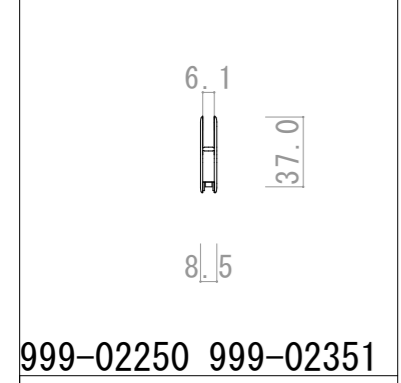

999-02250 999-02351

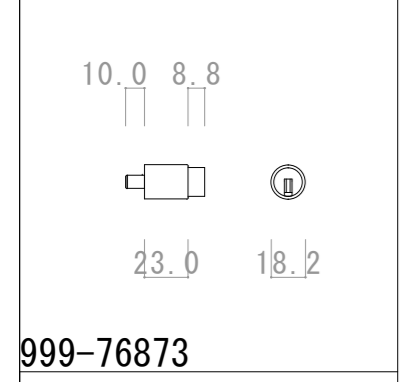


999-76873

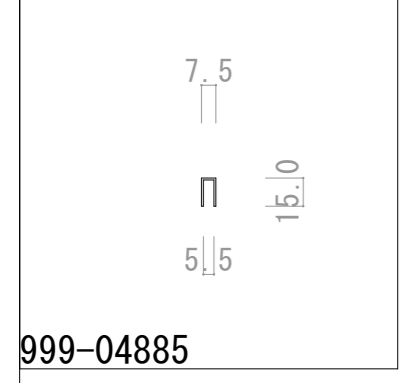


999-04885

縦断面図

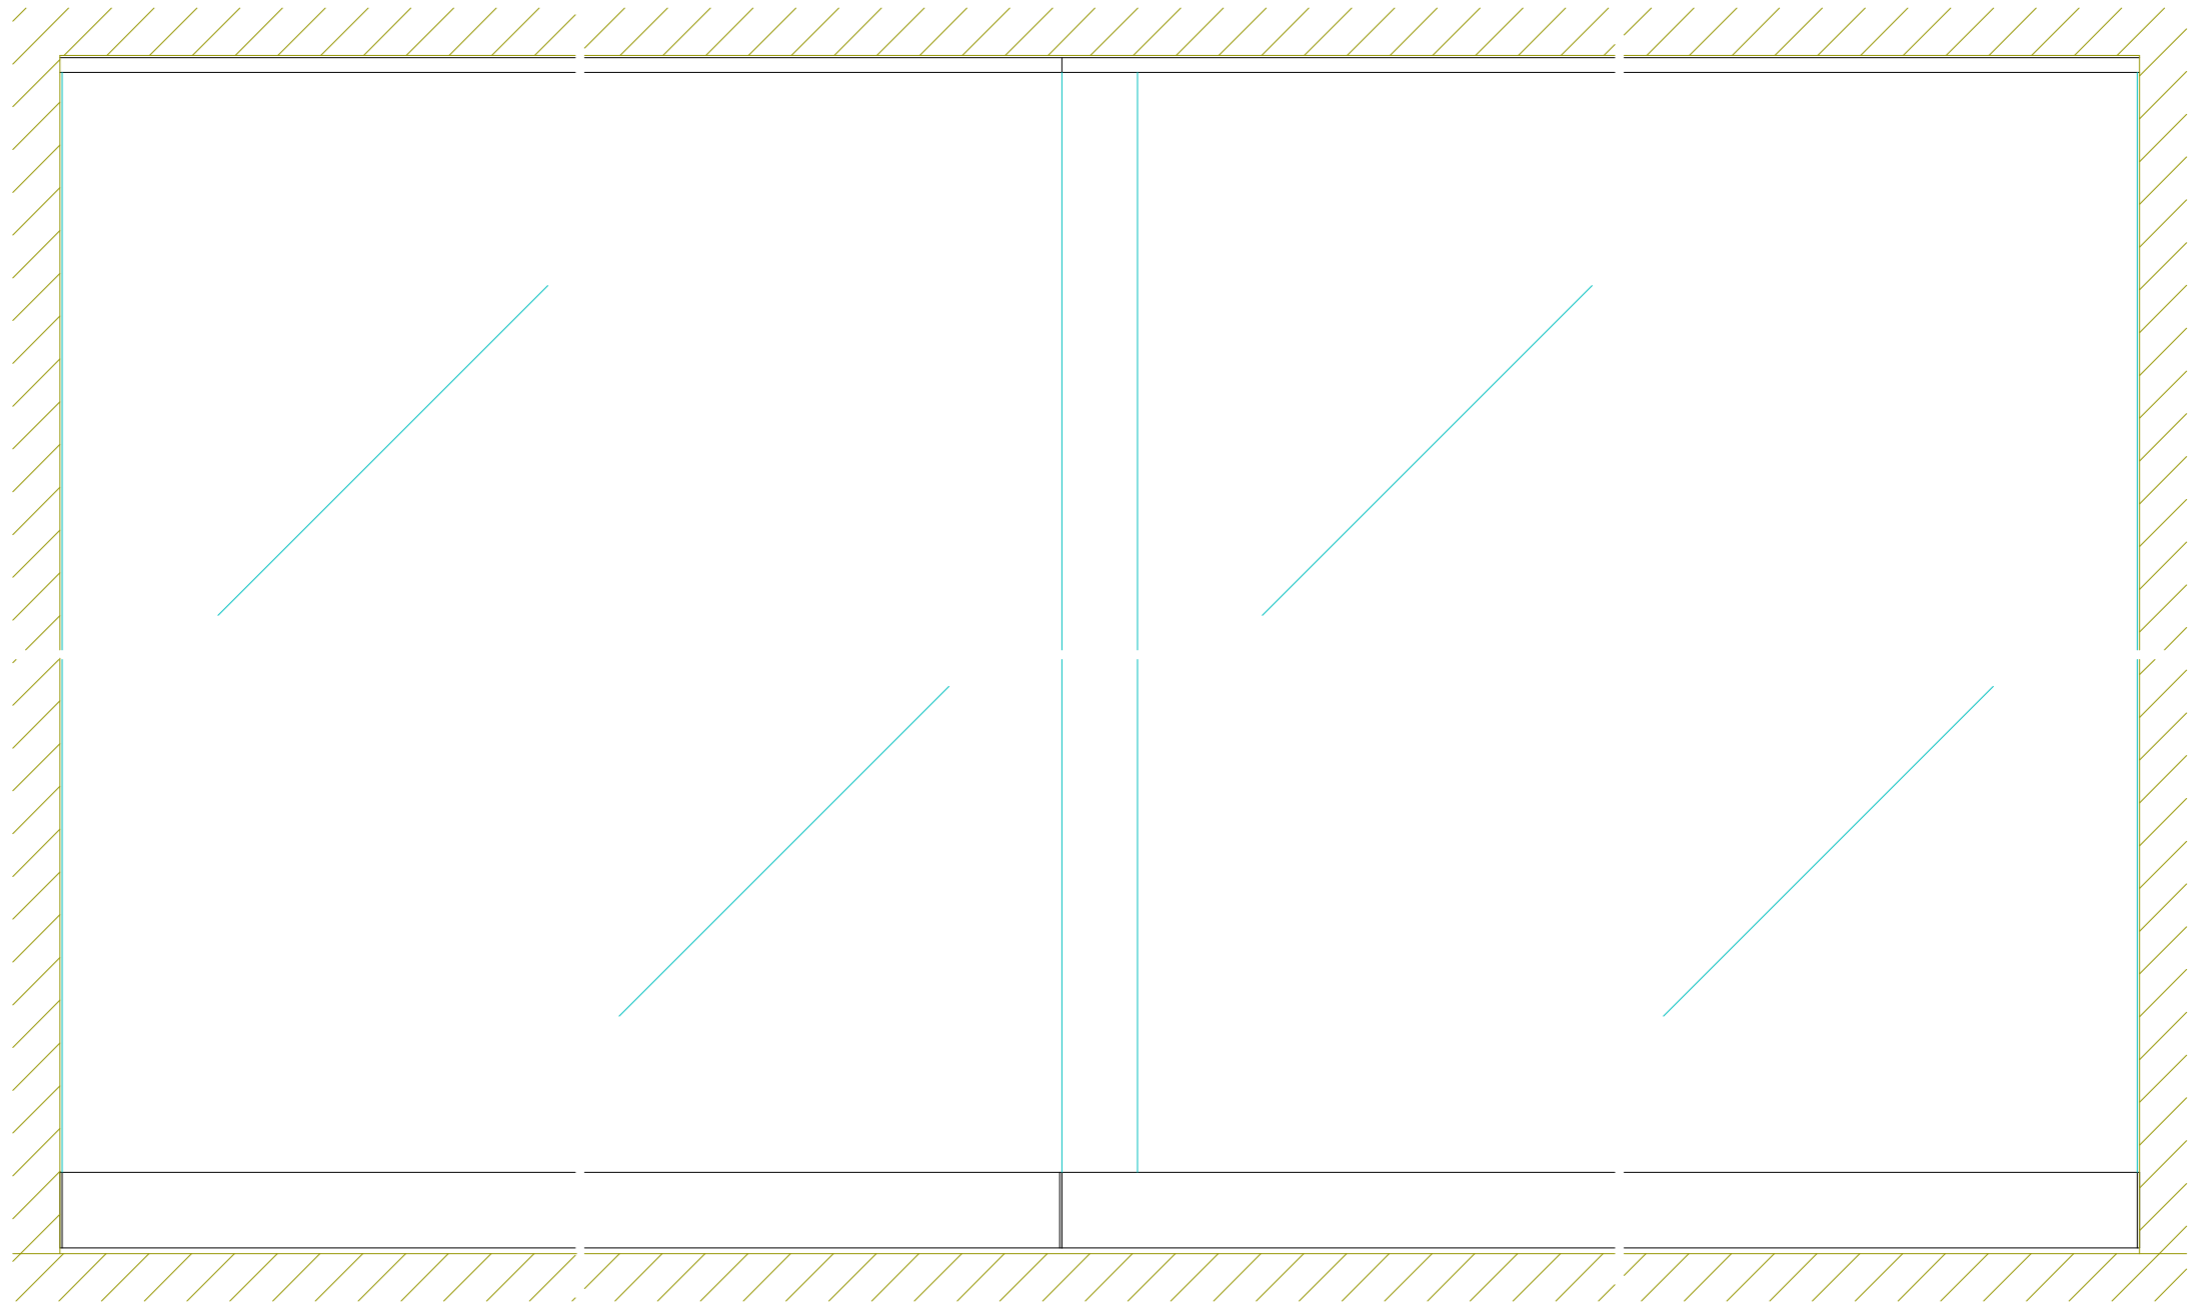

正面図

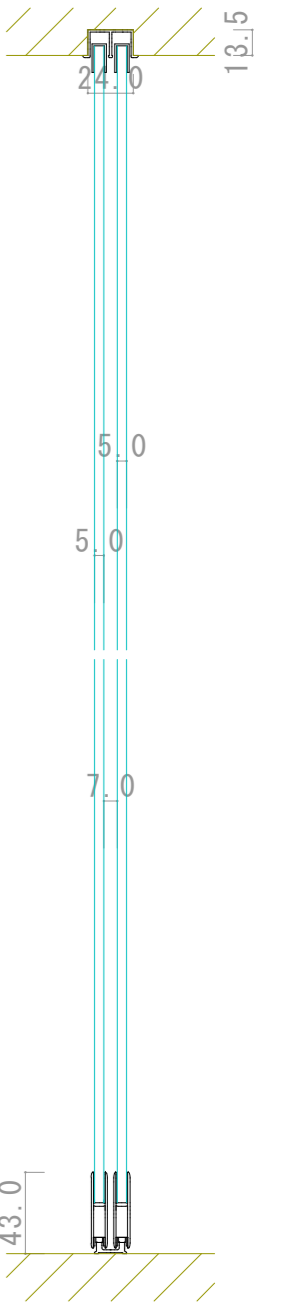

横断面図

