




999-02140

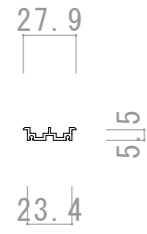


999-02194

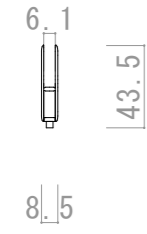

999-02250 999-02349


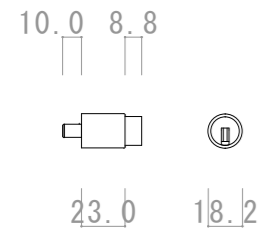


999-76873

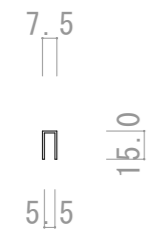

999-04885

縦断面図

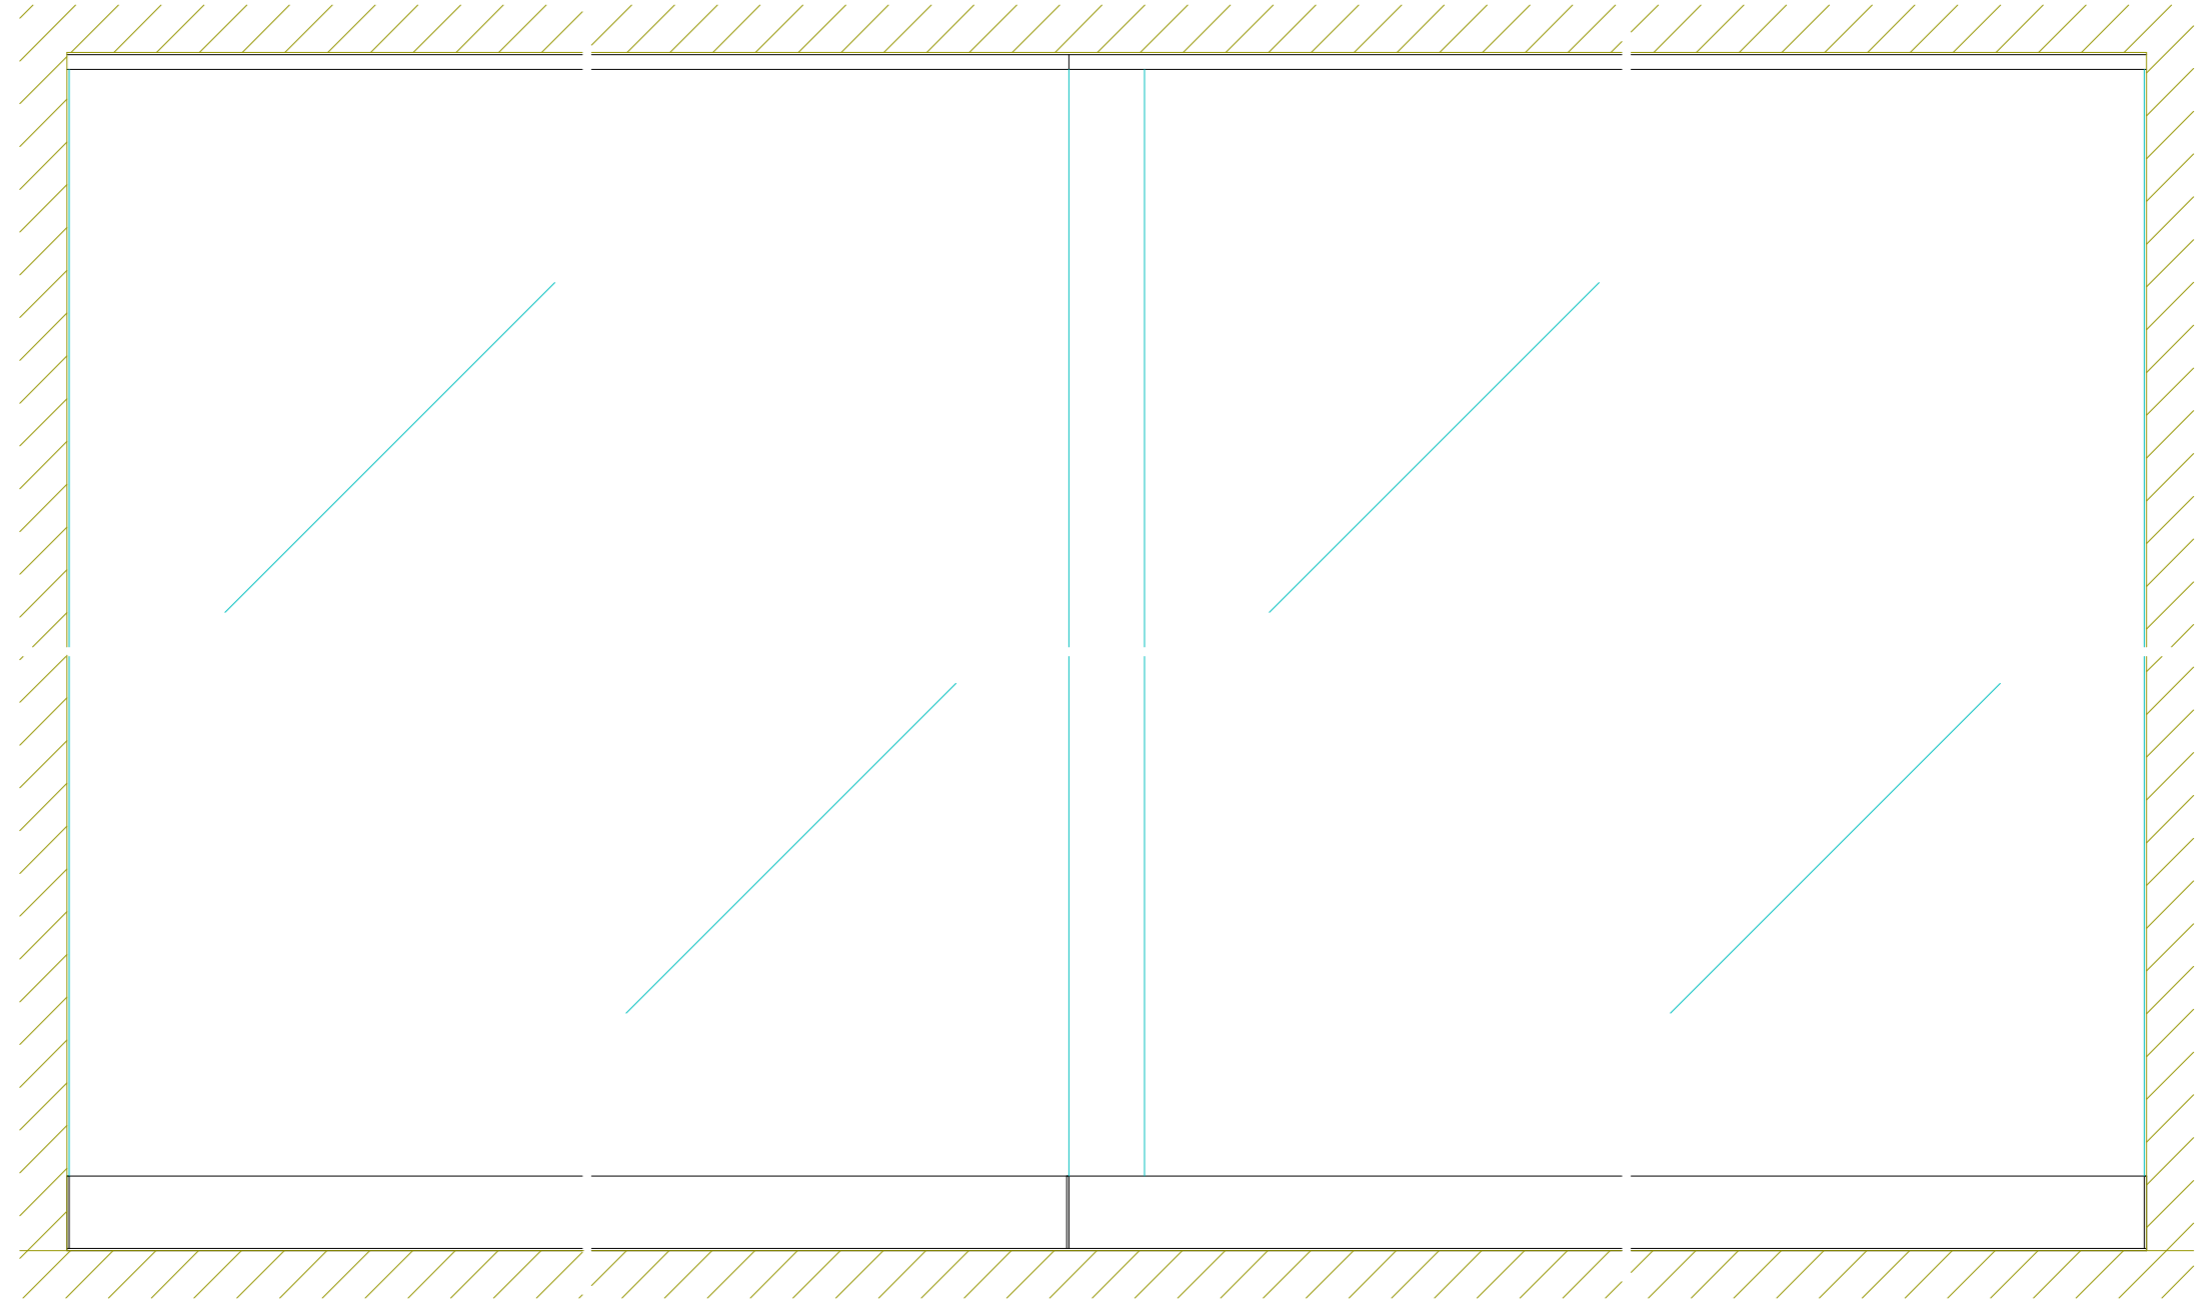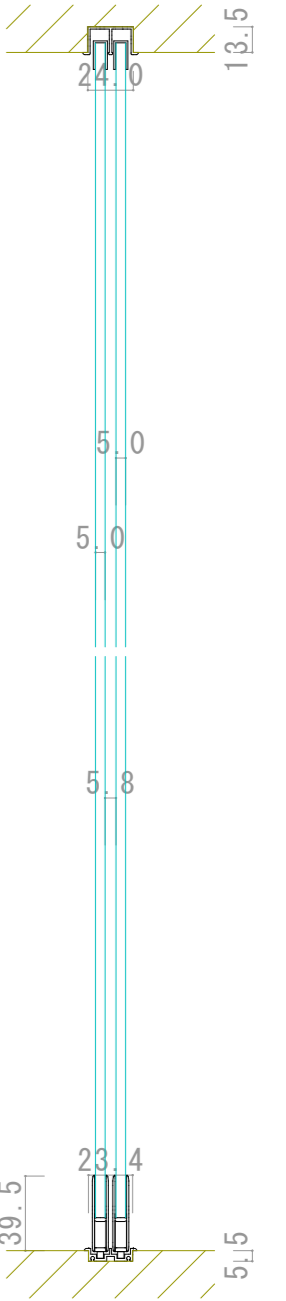

正面図

横断面図

