



23.4
14.7

999-02181

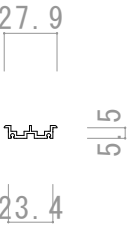


27.9
5.5
23.4

999-02194

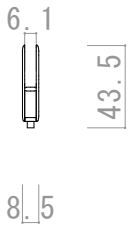

6.1
43.5
8.5



999-02250 999-02349

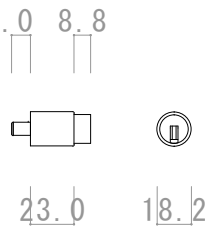

10.0 8.8
23.0 18.2

999-76873

縦断面図

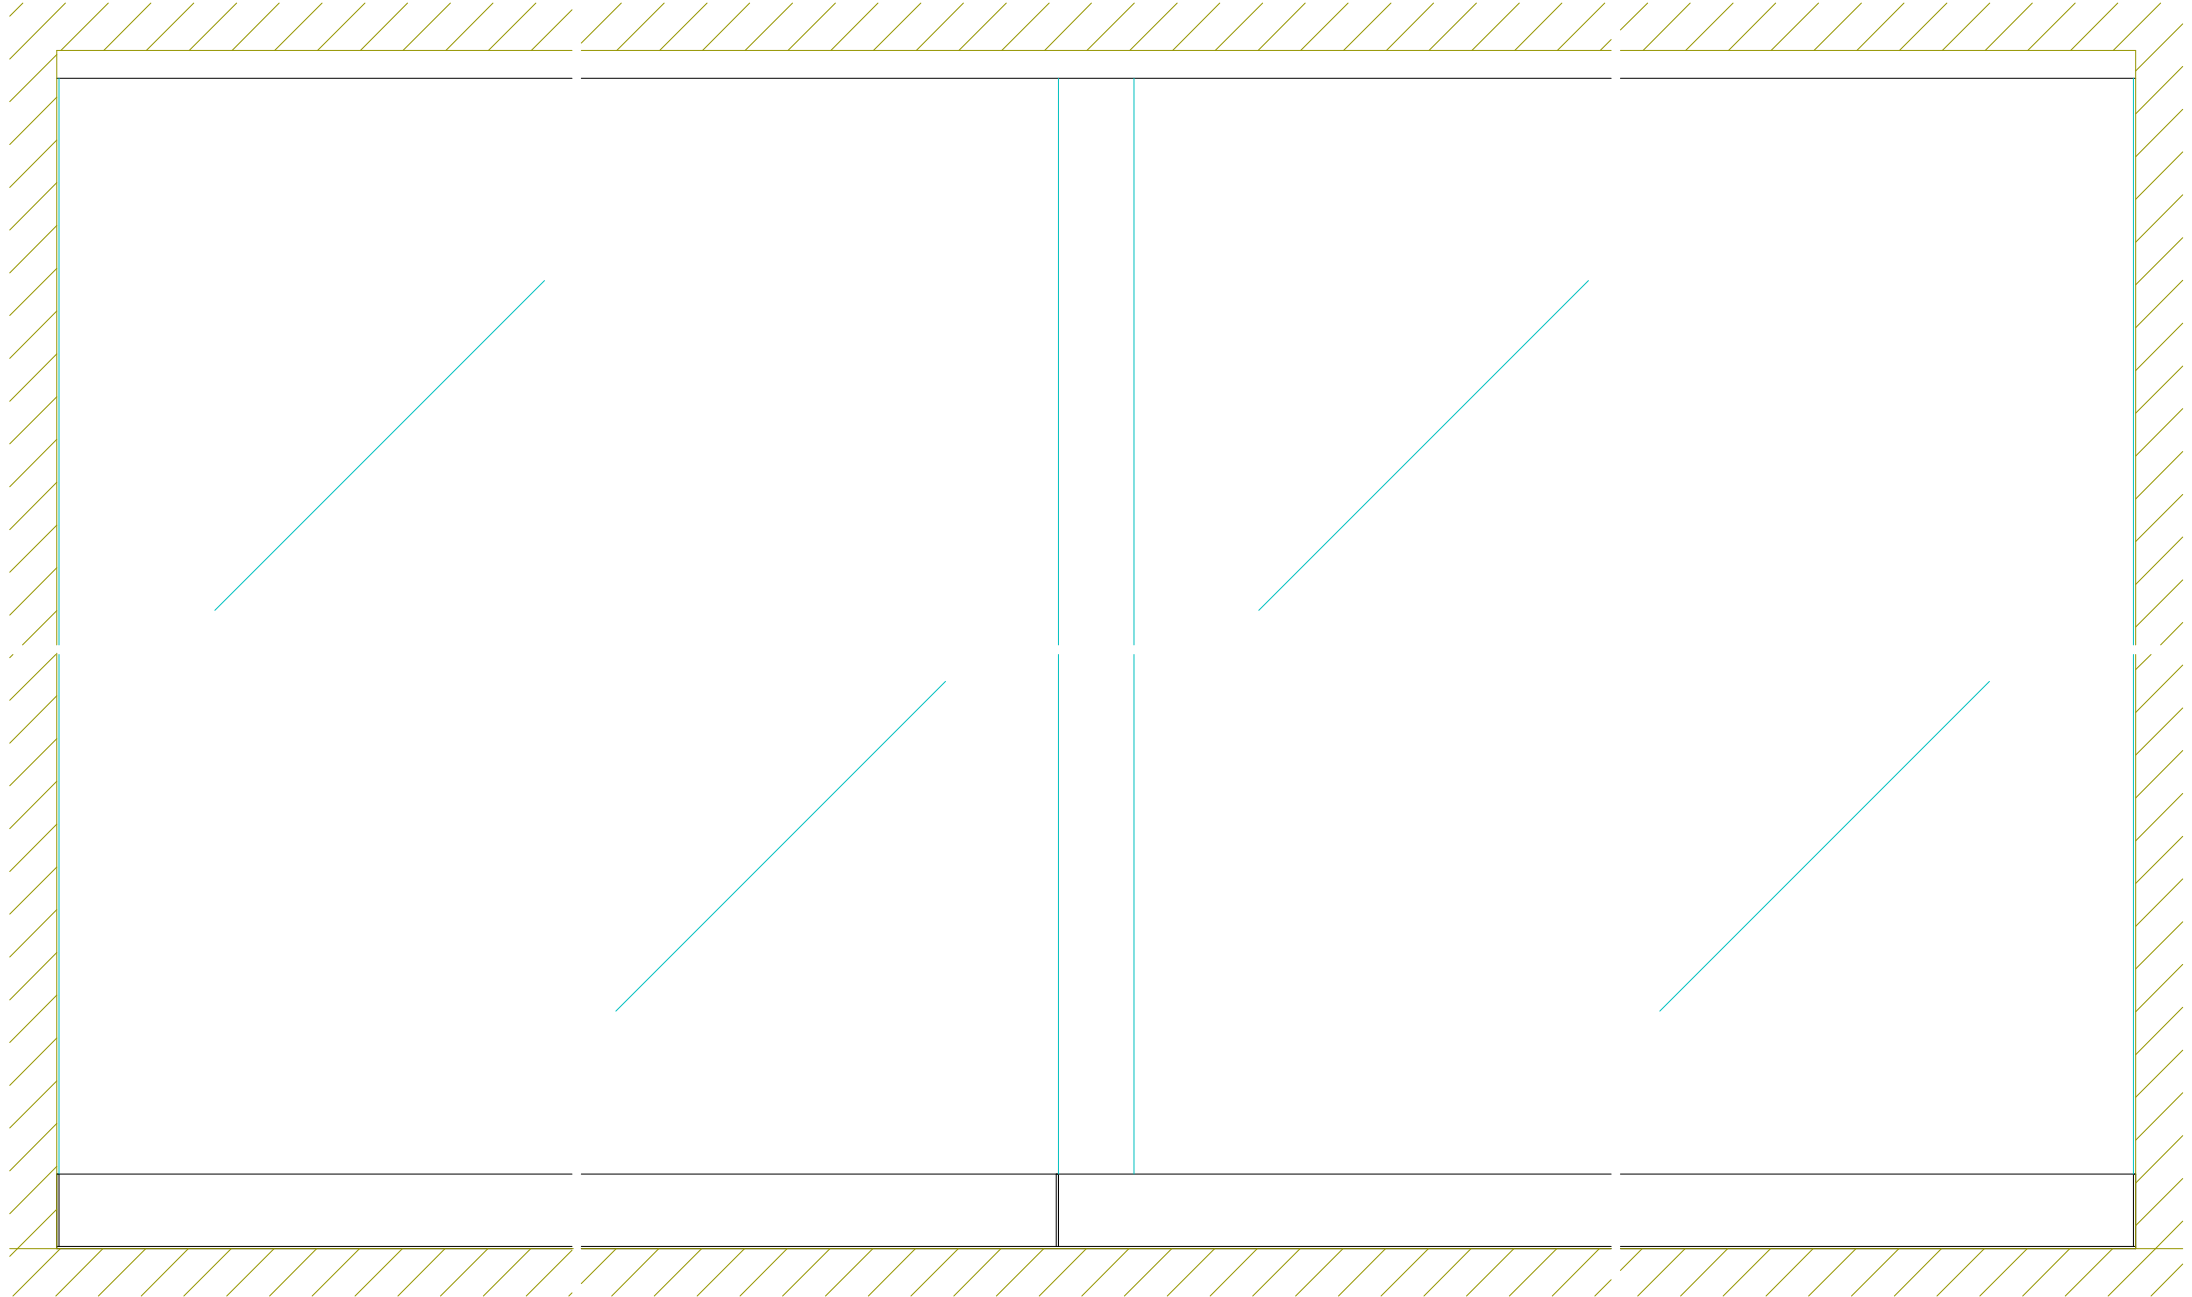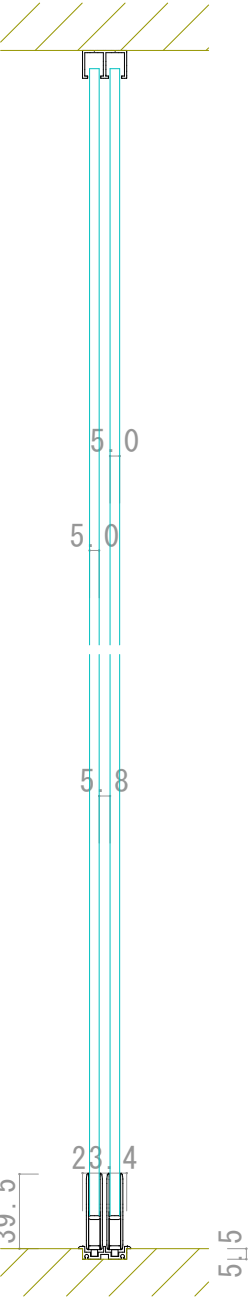

正面図

横断面図

