

縦断面図

16.8
19.4

999-03740

7.6
28.5

999-03728

5.8
44.5


8.8

999-03001 999-03035

10.0 8.8

23.0 18.2

999-76873

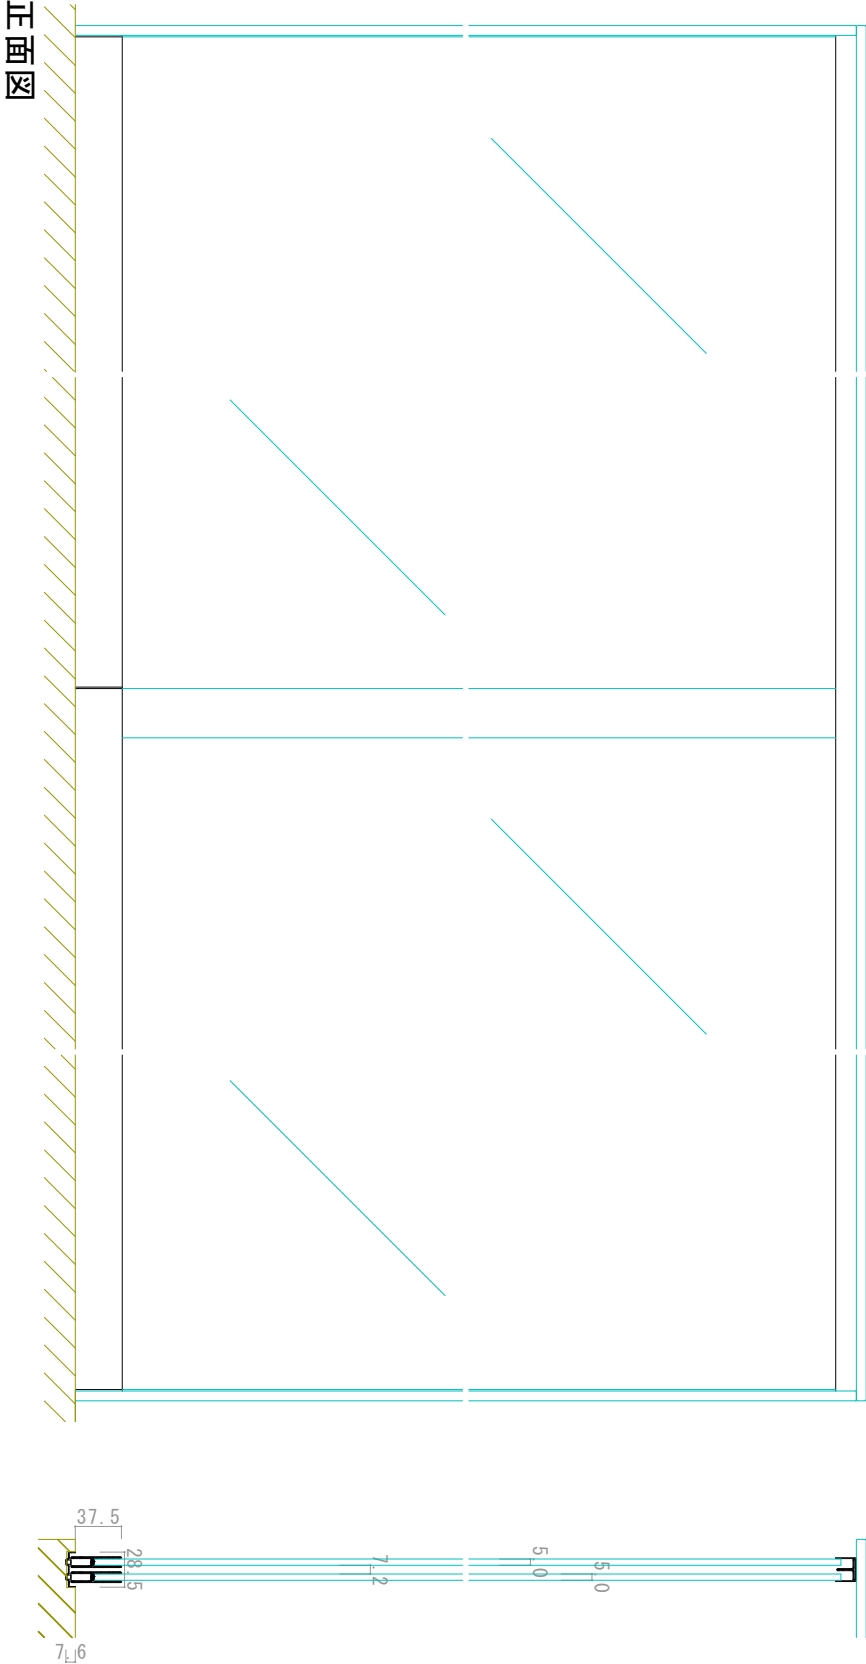

正面図

横断面図

