




999-03758

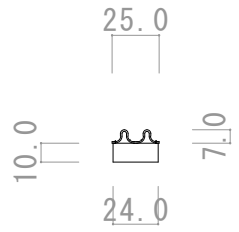


999-03820 999-03529

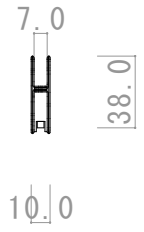

999-03101 999-03136

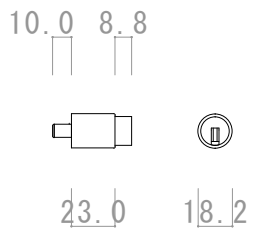


999-76873

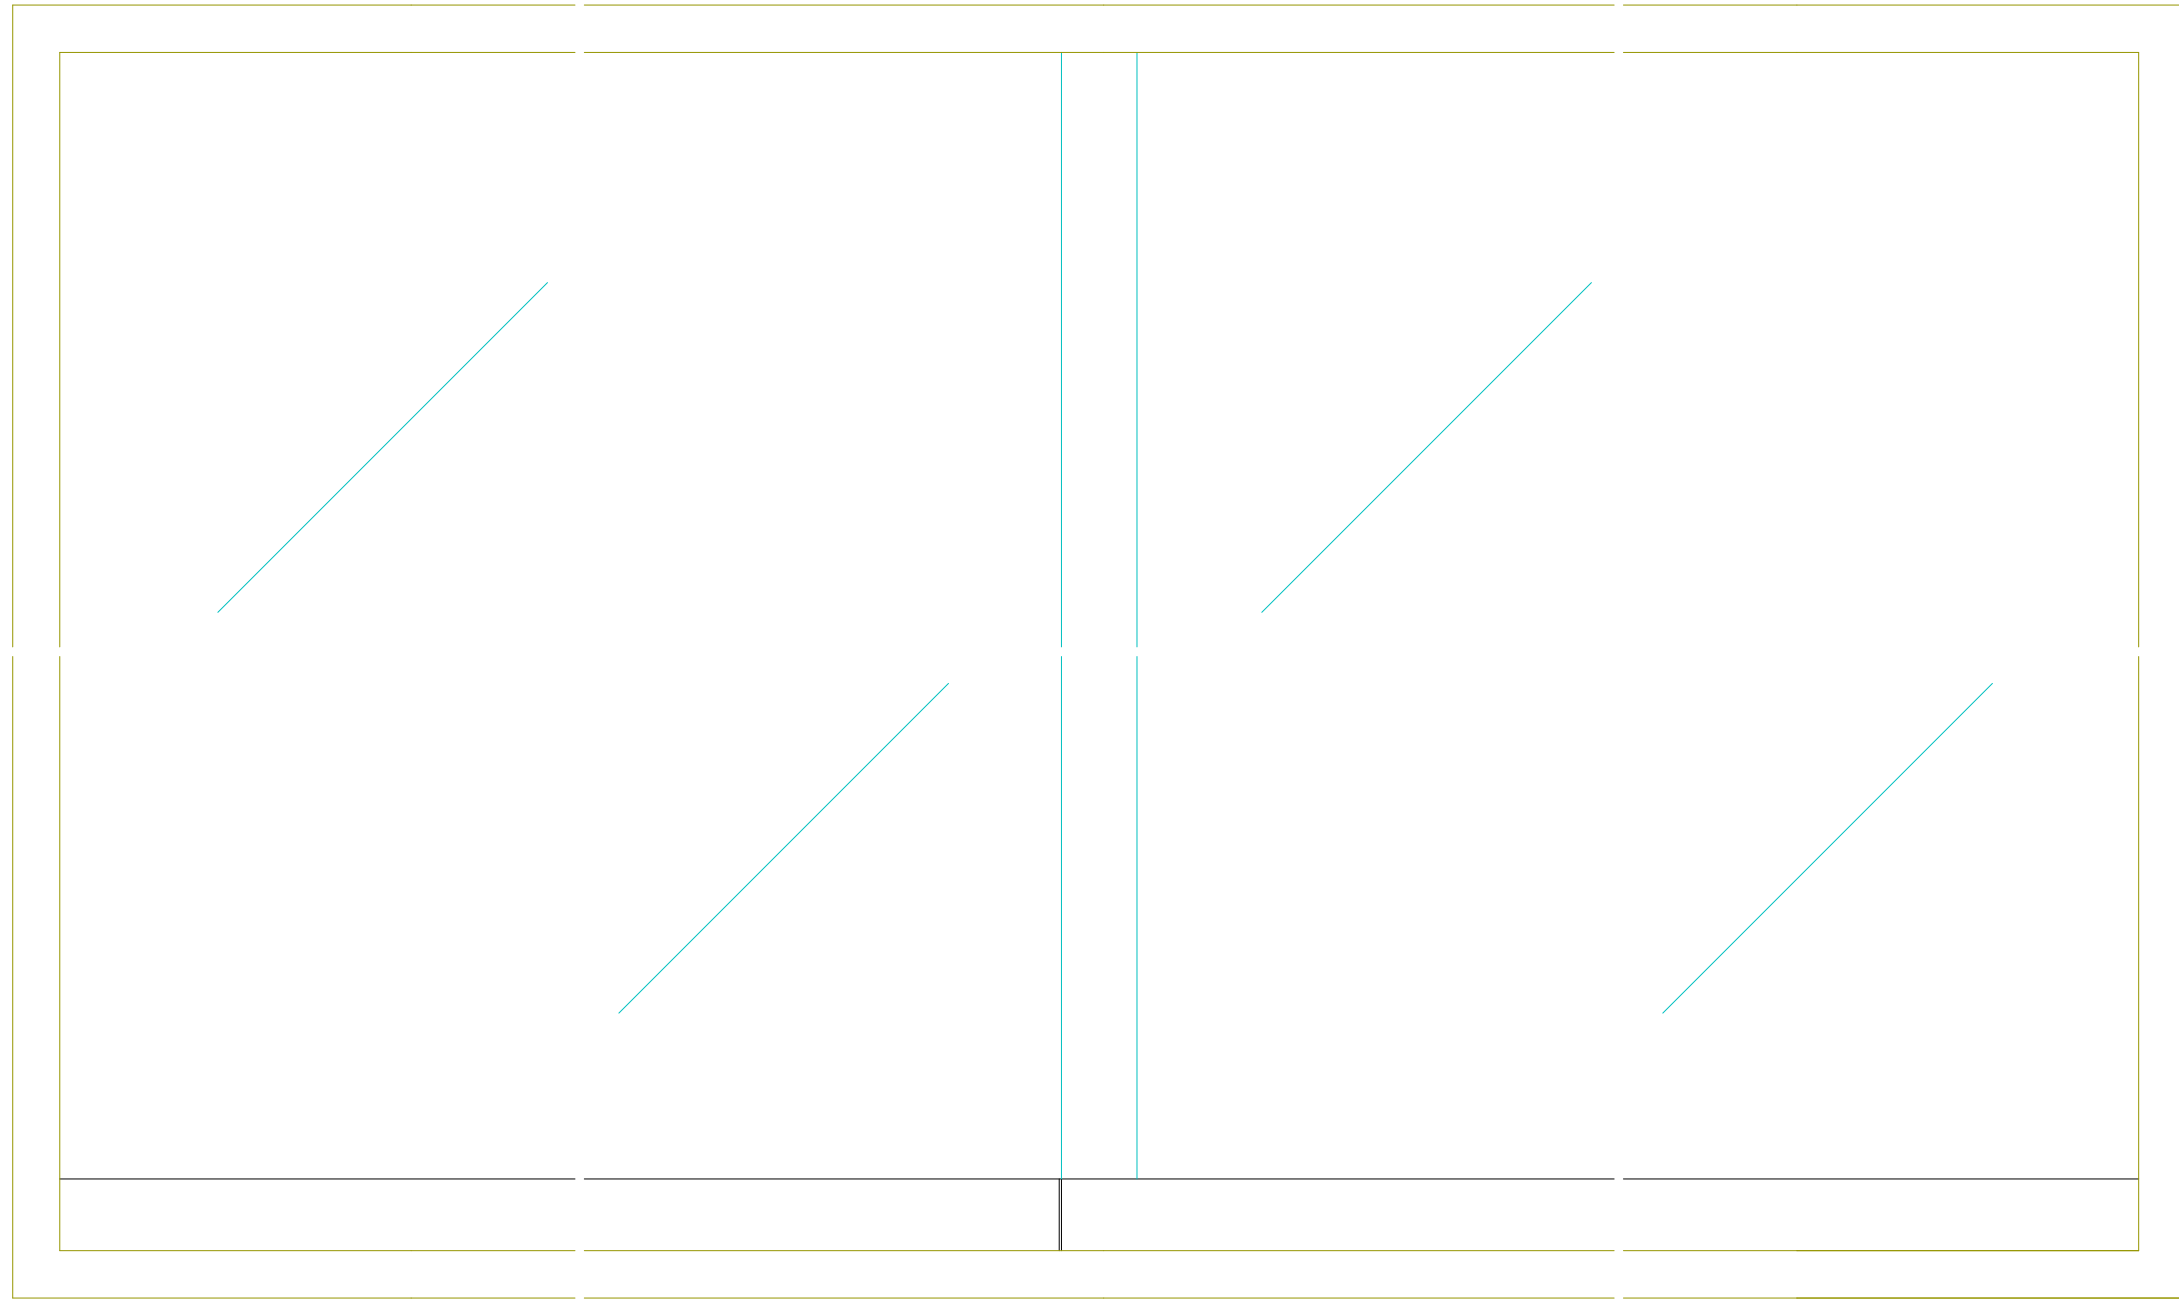

正面図

縦断面図

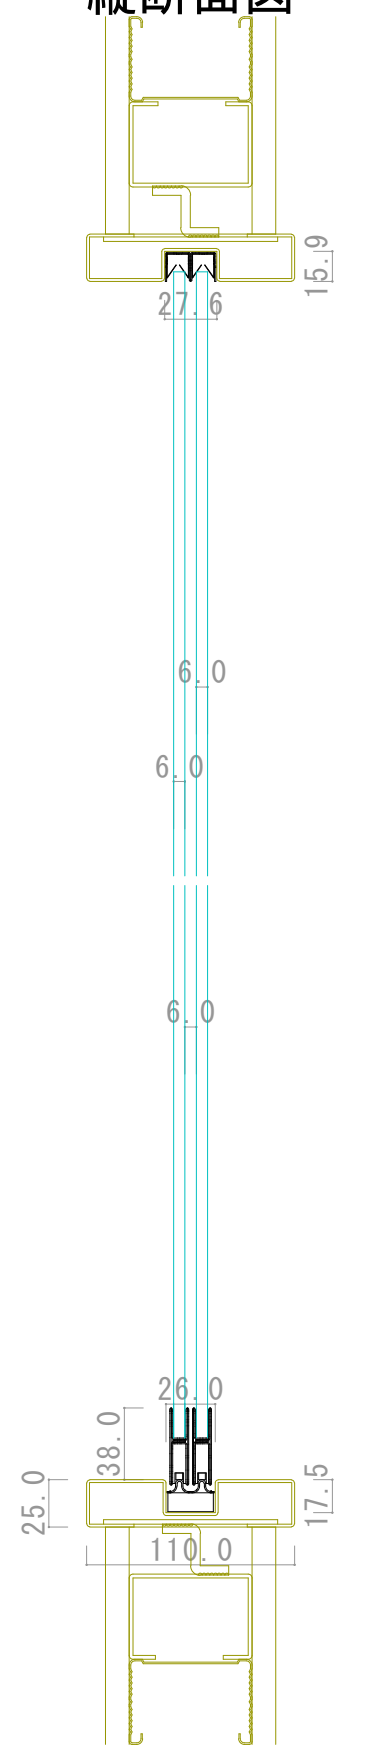

横断面図

