

999-03930

24.4  
14.8

999-03820

25.0  
7.0

999-03101 999-03136

7.0  
10.0  
38.0



999-76873

10.0 8.8  
23.0


999-05060

7.8  
6.2  
15.0

縦断面図

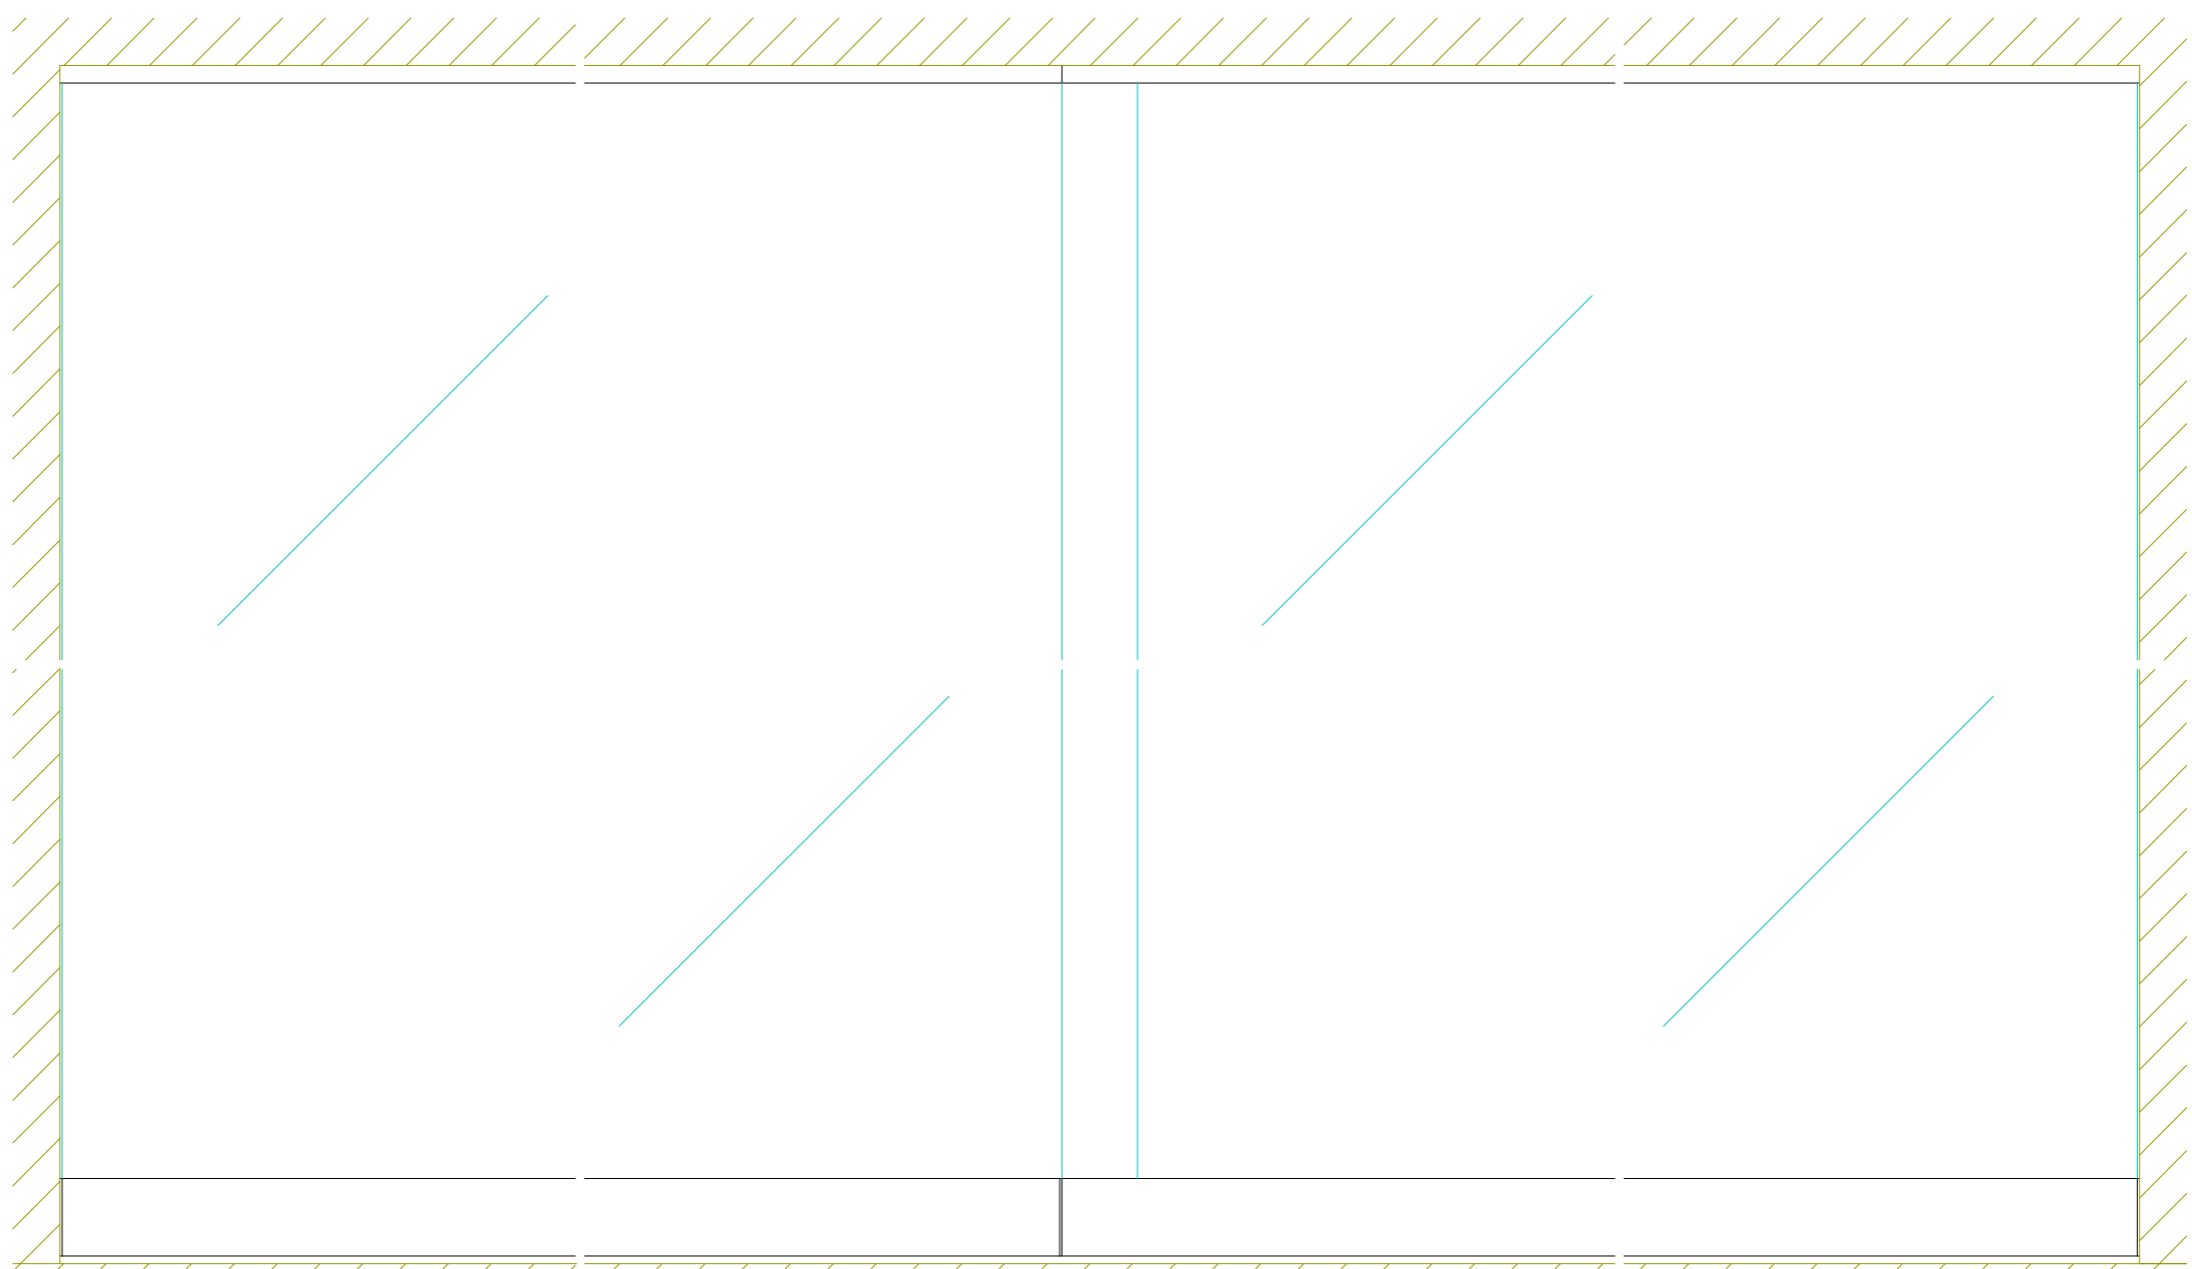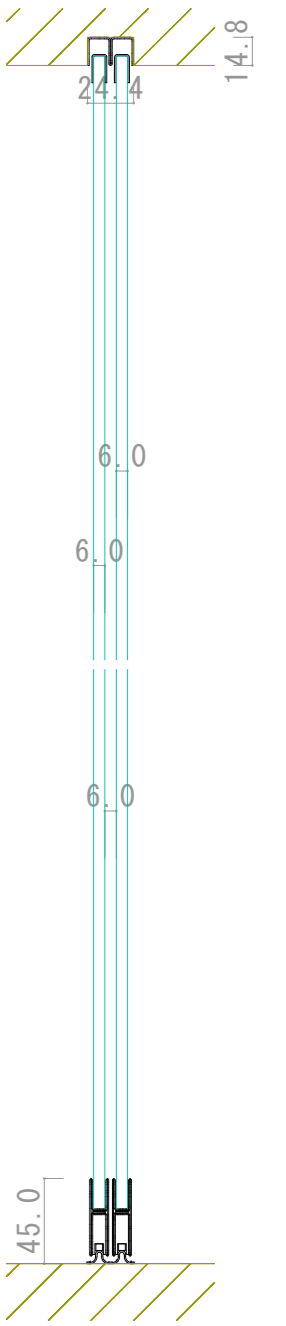

正面図

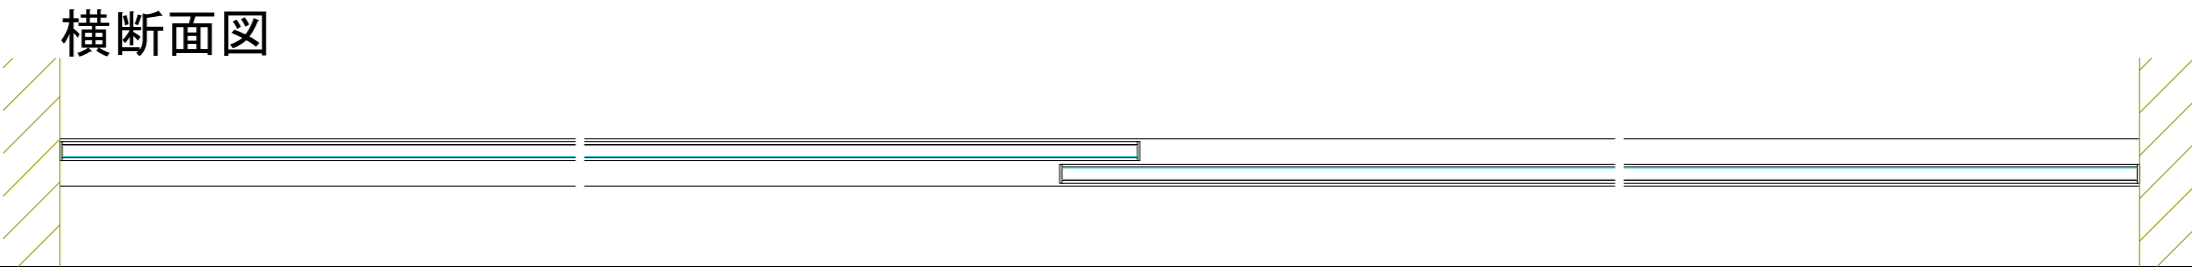

横断面図