



999-04170

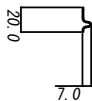


999-04160


999-03234

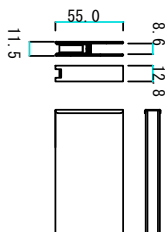

999-03275

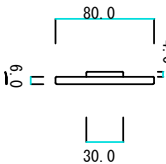


999-02365

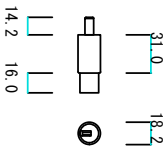

999-76804

縦断面図

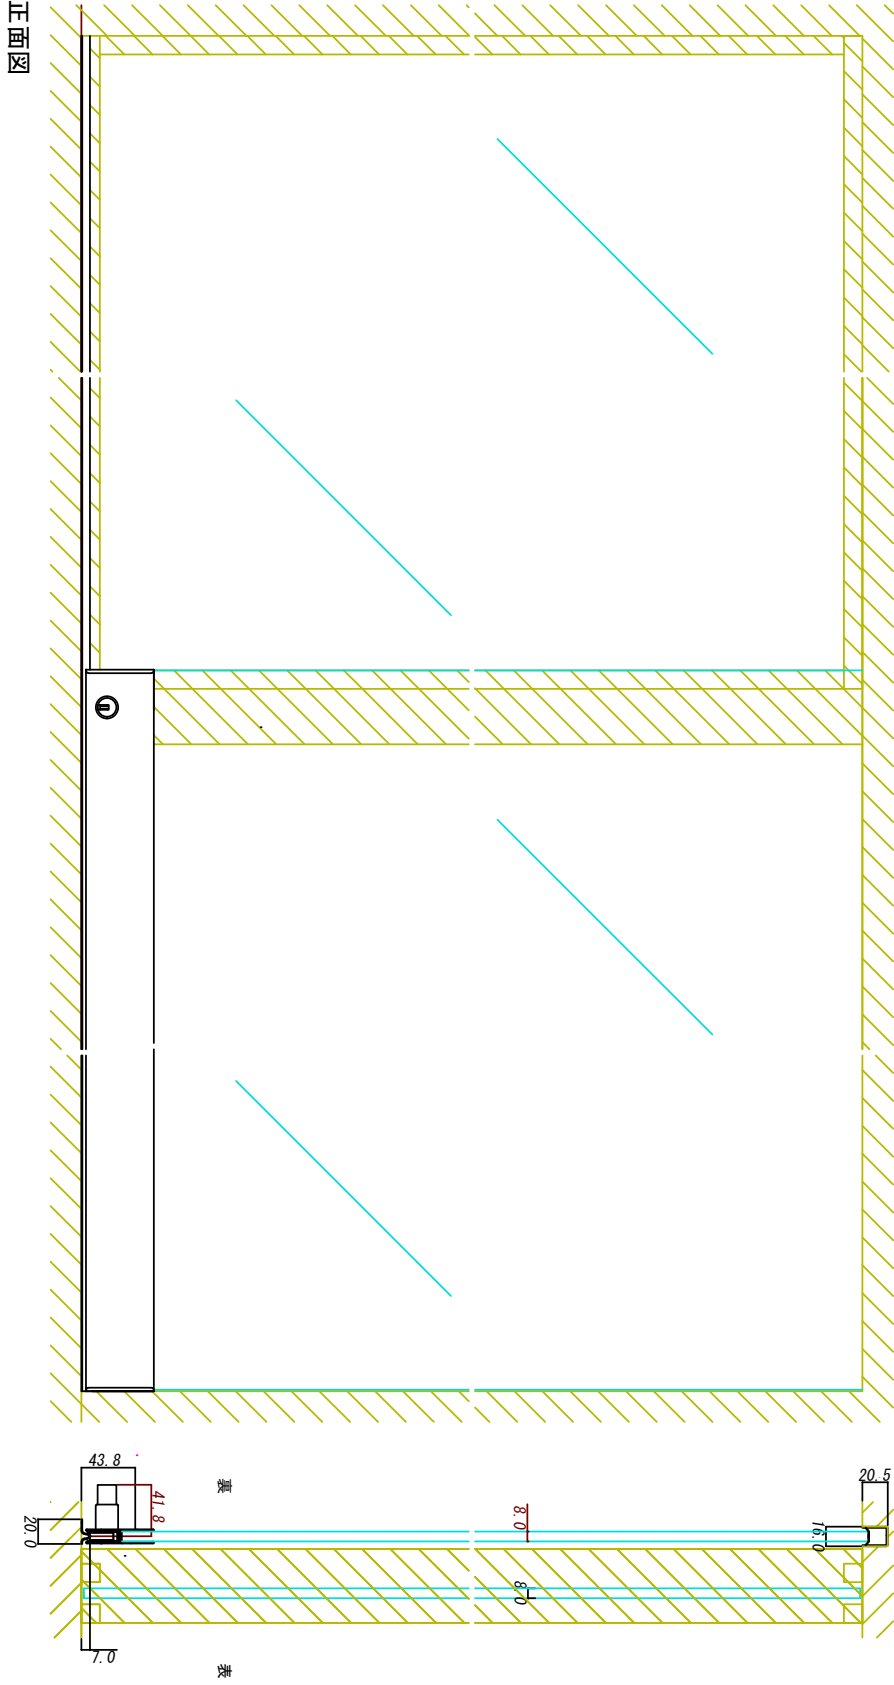

横断面図

