




縦断面図

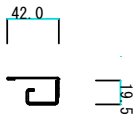

999-00335

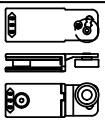


999-00286

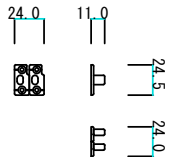


999-00873



999-00365

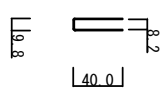

999-05118

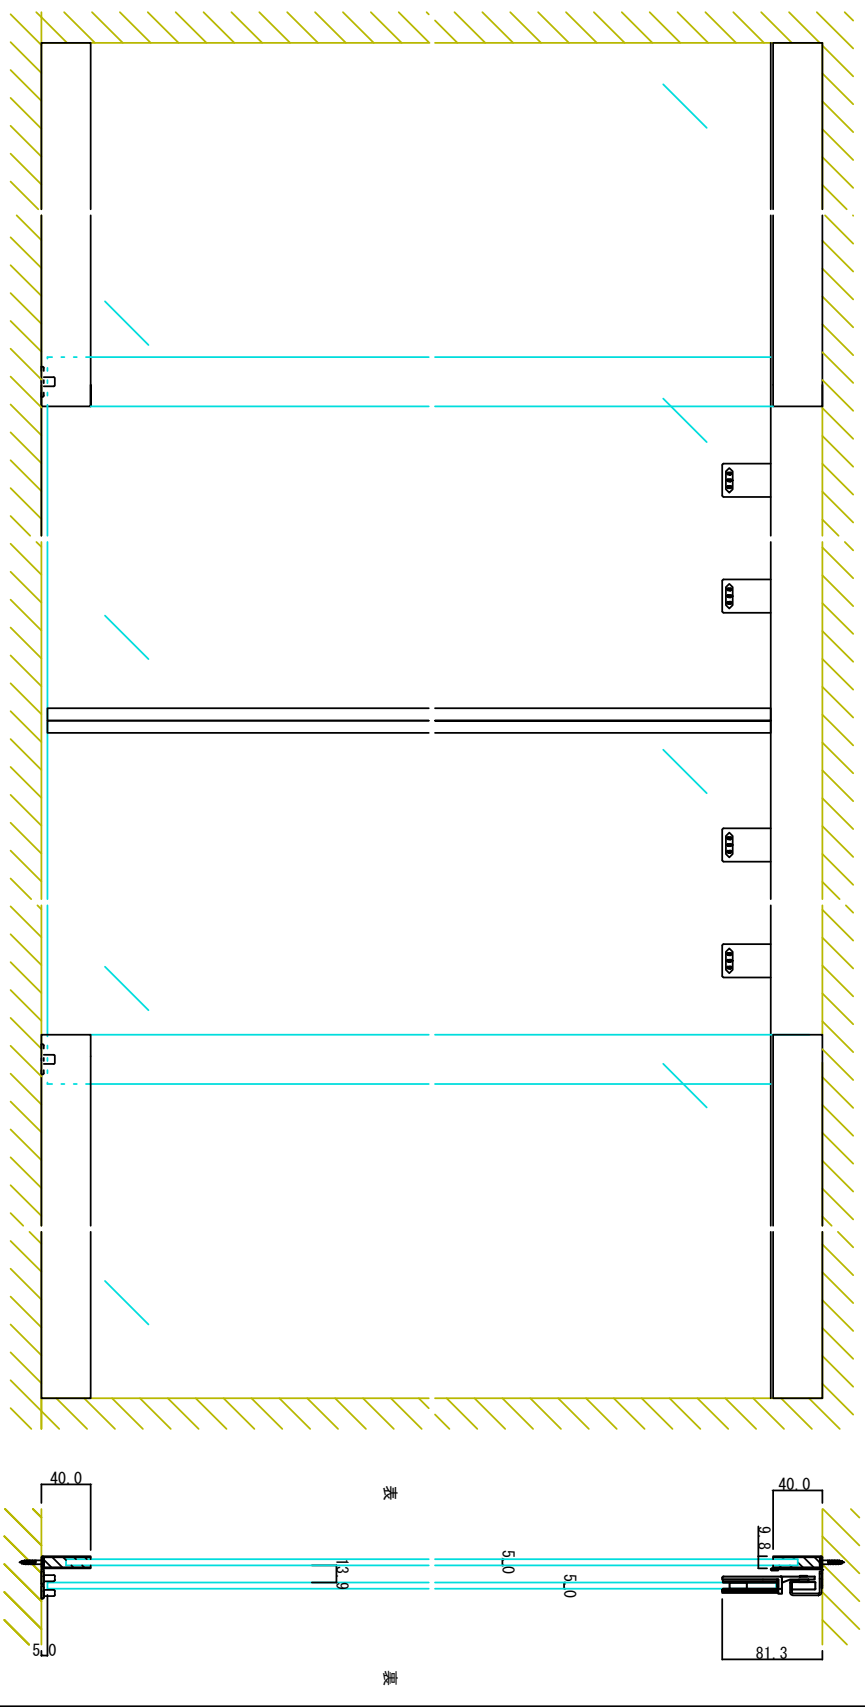

正面図

横断面図

