

15.8
19.4


999-03717

15.8
19.4

999-03717


5.9
12.6
6.6

999-03530 999-03510

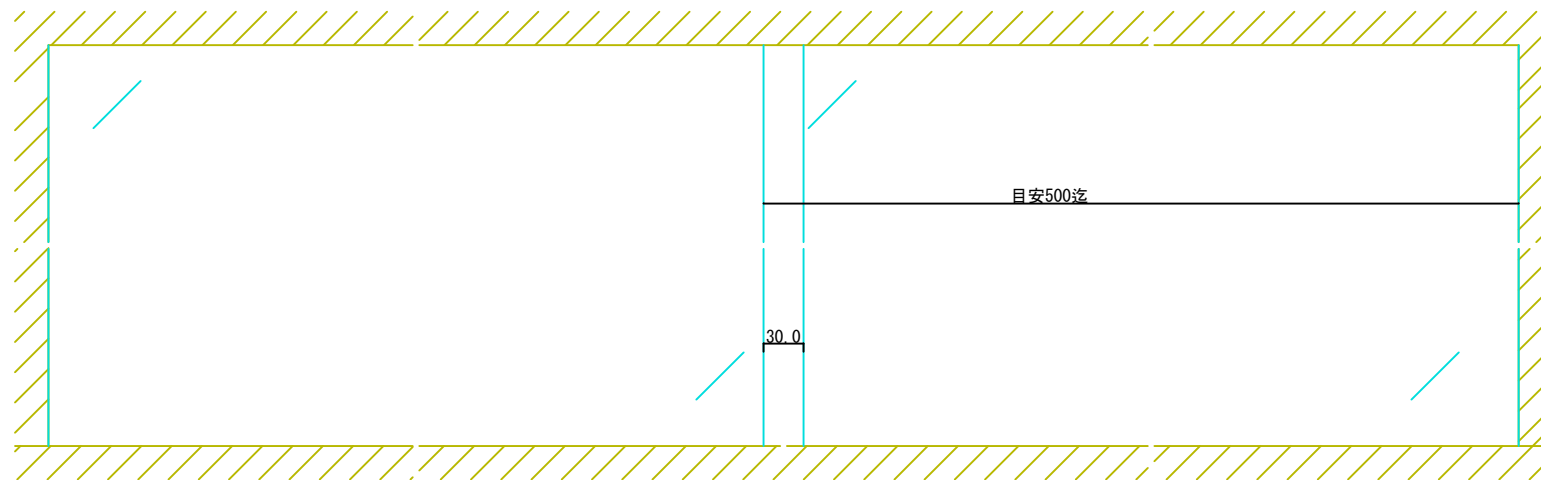

正面図

縦断面図

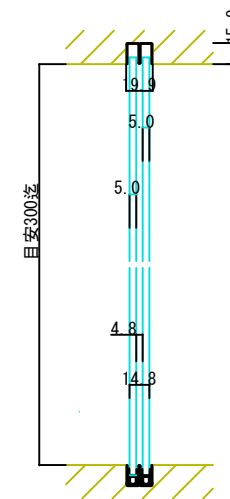

横断面図

