



12.0
m 6.8
15.6

999-03601

15.6
f 2.8
12.0

999-01130

縦断面図

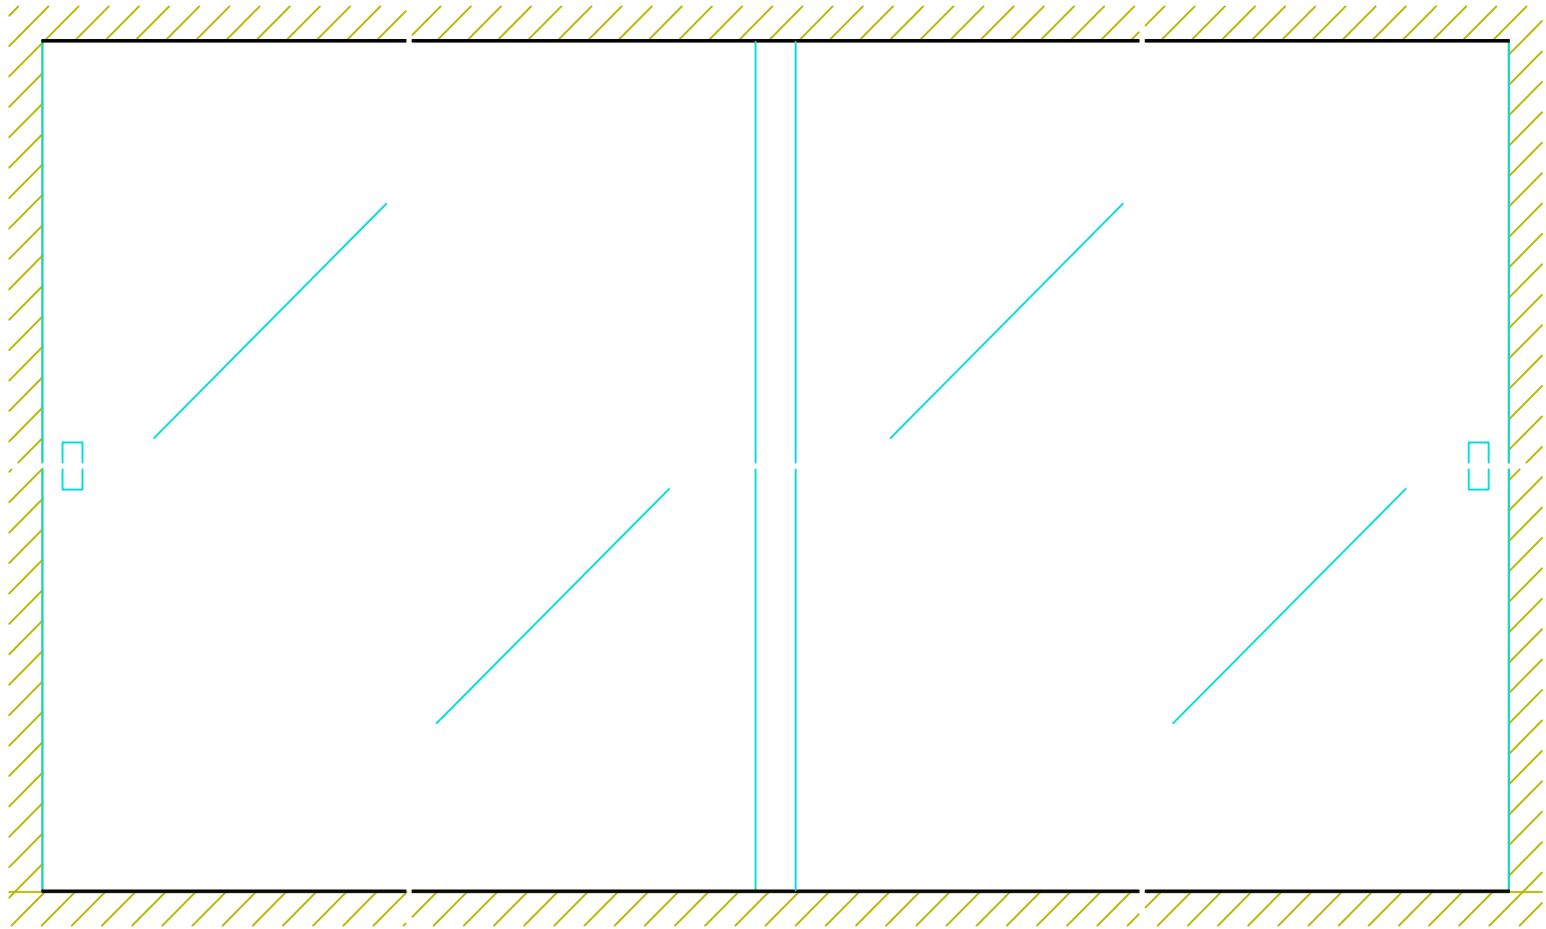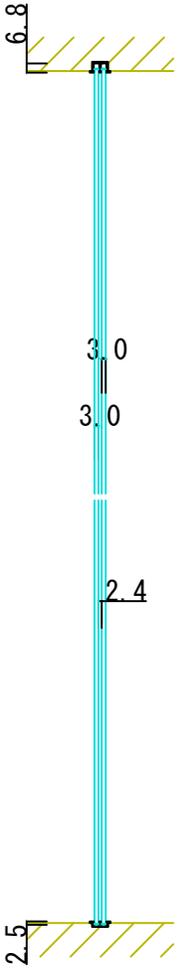

正面図

横断面図

