


19.8
110.2

999-01060


19.8
3.5

999-01070

縦断面図

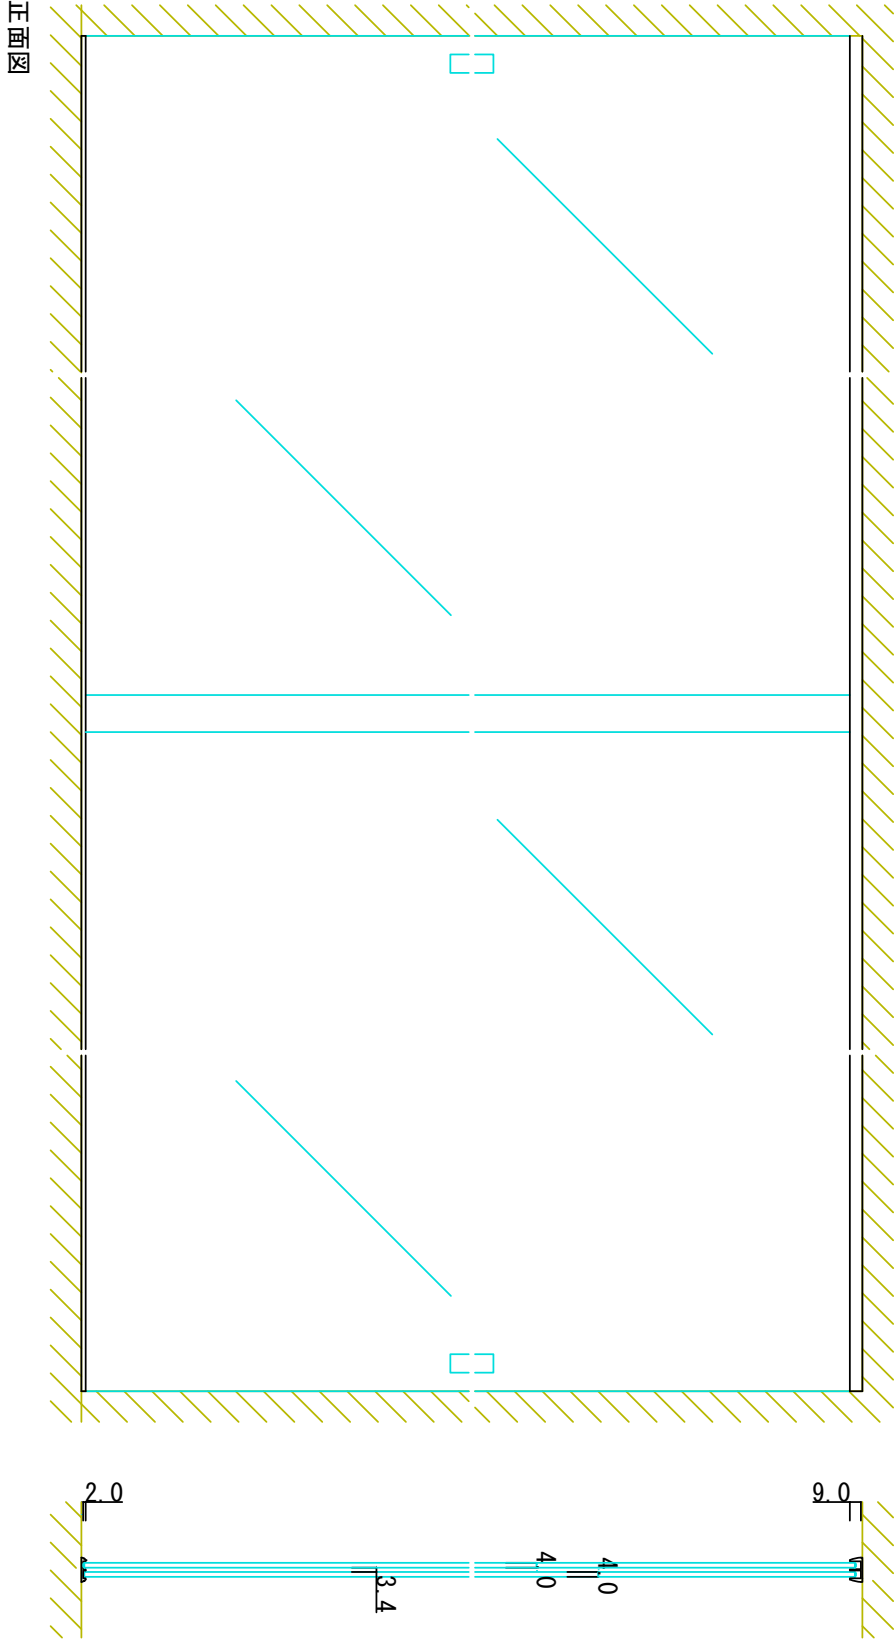

正面図

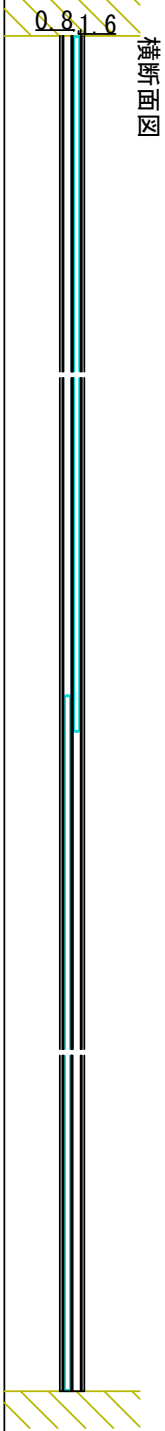

横断面図