



19.8
7
110.2

999-01060

1
19.8
3.5

999-01070

縦断面図

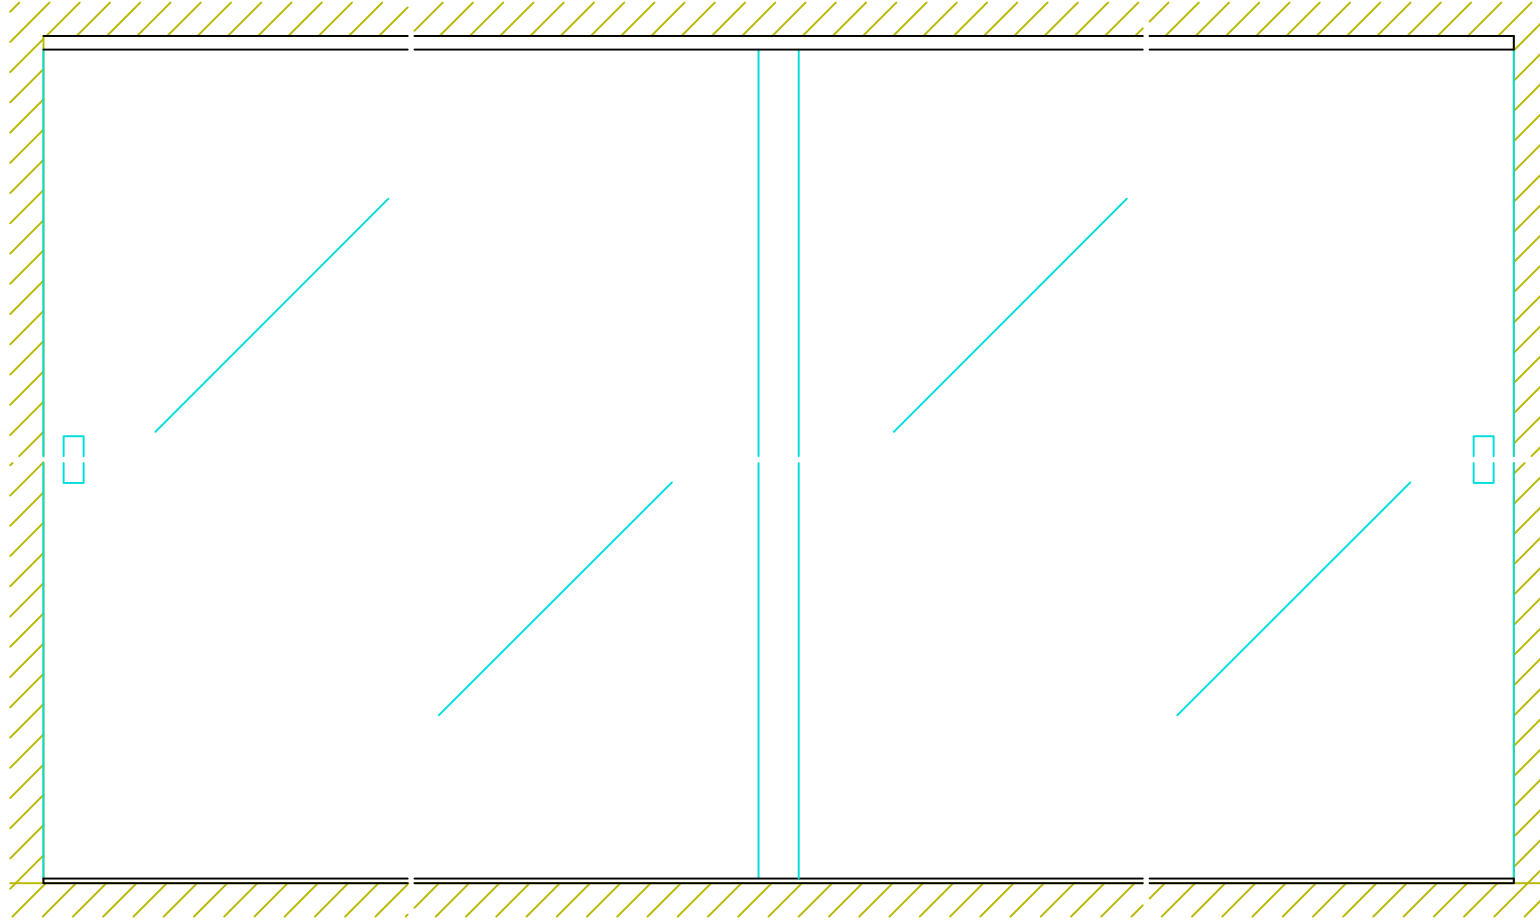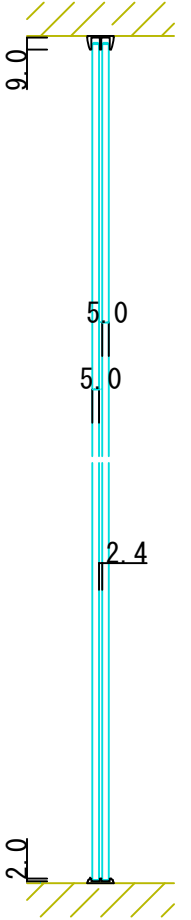

正面図

横断面図

