

23.4  
13.5  
28.4

999-02191

6.0  
17.0

999-02121



6.1  
37.0  
8.5

999-02250 999-02351

10.0 8.8  
23.0 18.2

999-76873

縦断面図

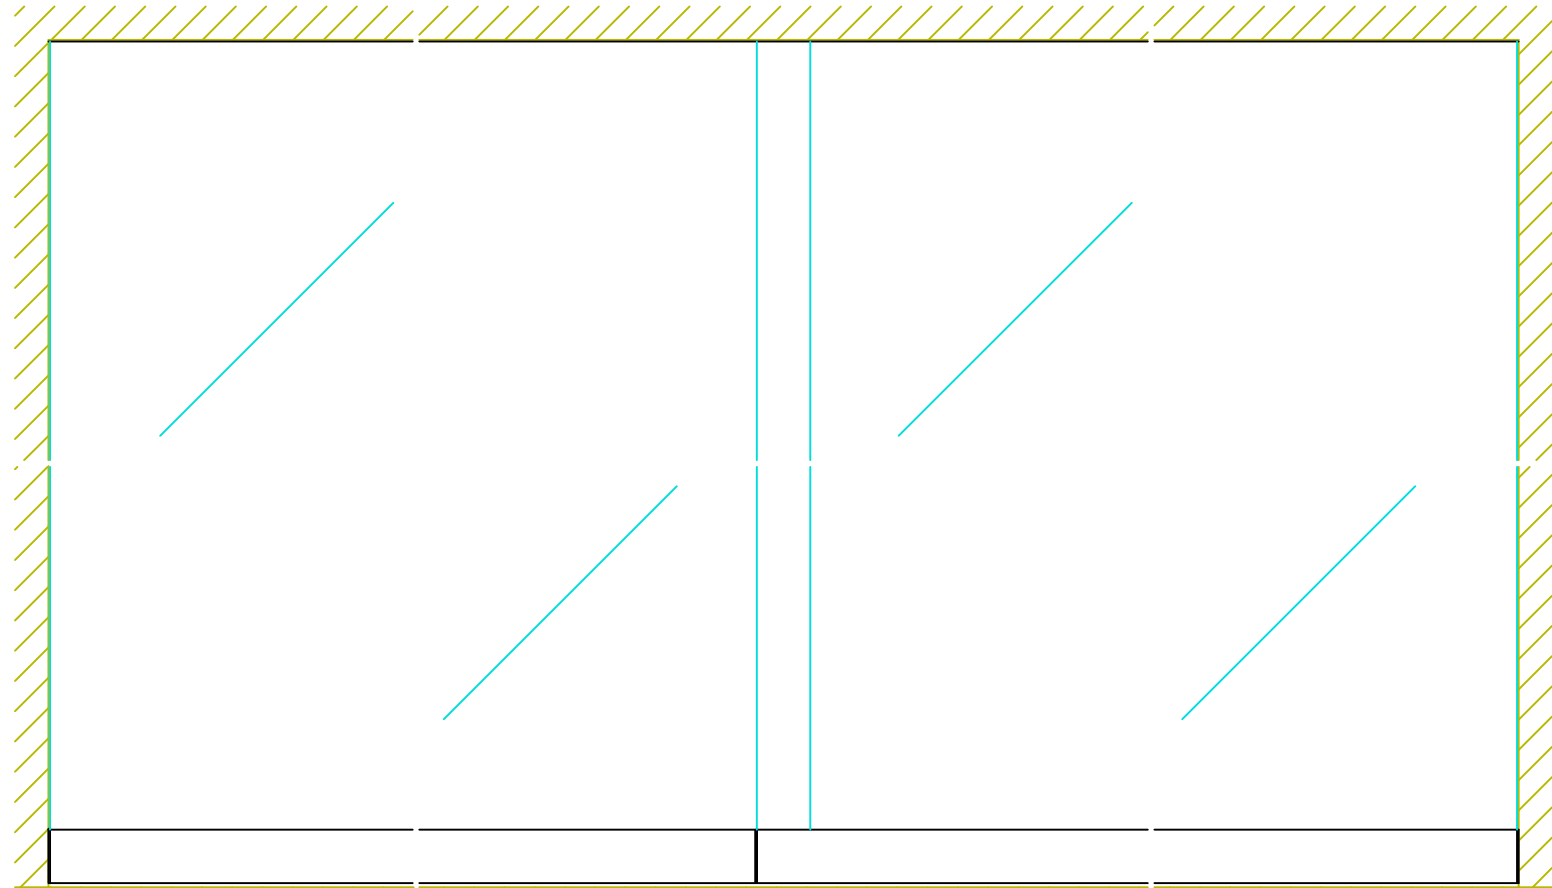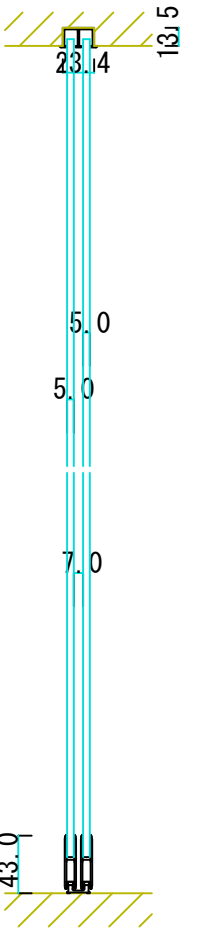

正面図

横断面図

