


26.6

999-03677

25.0

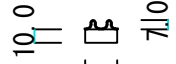


24.0

999-03821

999-03529


5.8

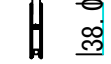

8.1

999-03001


999-03038

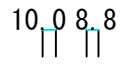

23.0 18.2


999-76873

6.4

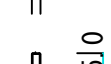


5.2

999-05021

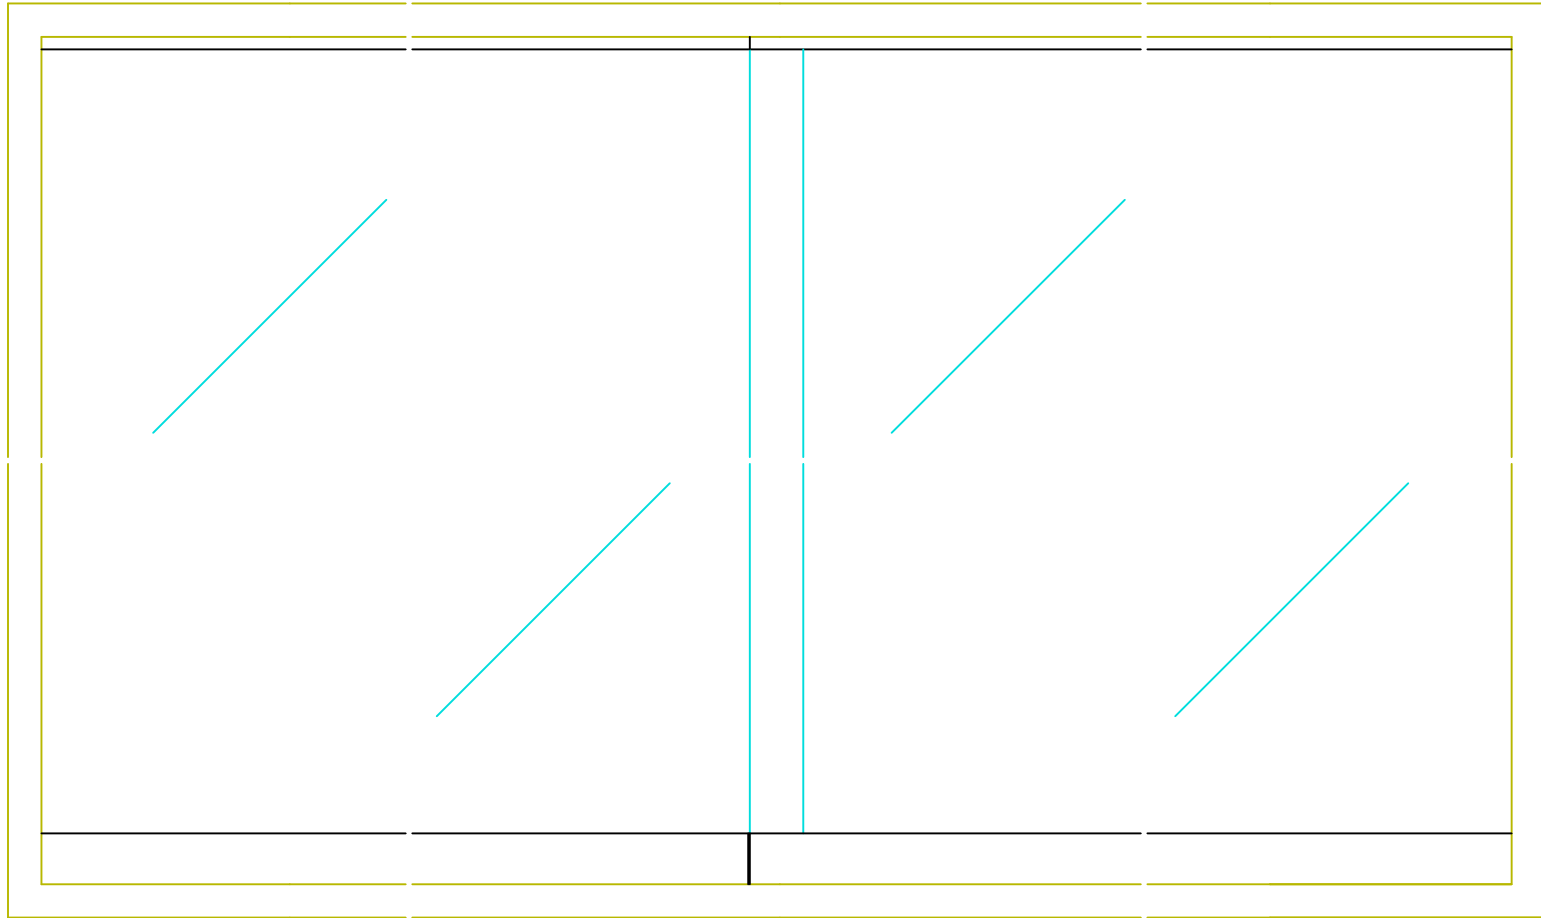

正面図

縦断面図

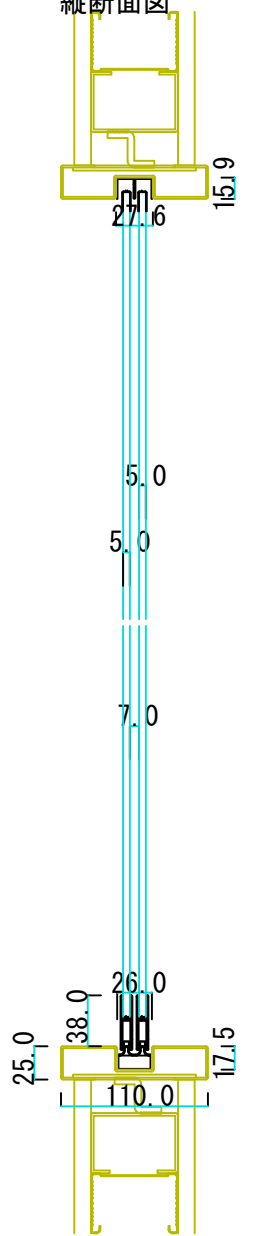

横断面図

