

21.12 17.16

999-03774

37.3 7.10 28.5

999-03661



5.8 44.5 8.18

999-03001 999-03034

10.0 8.8 23.10 18.12

999-76873

縦断面図

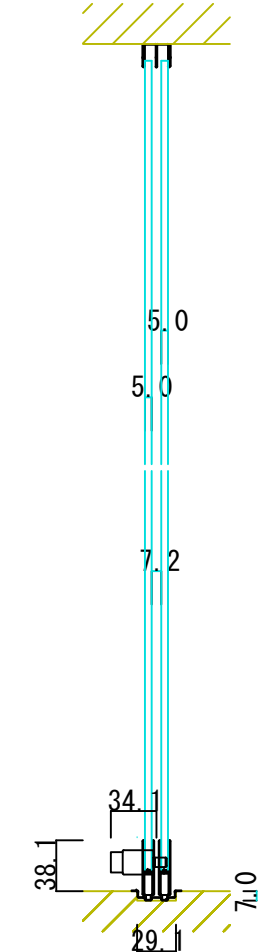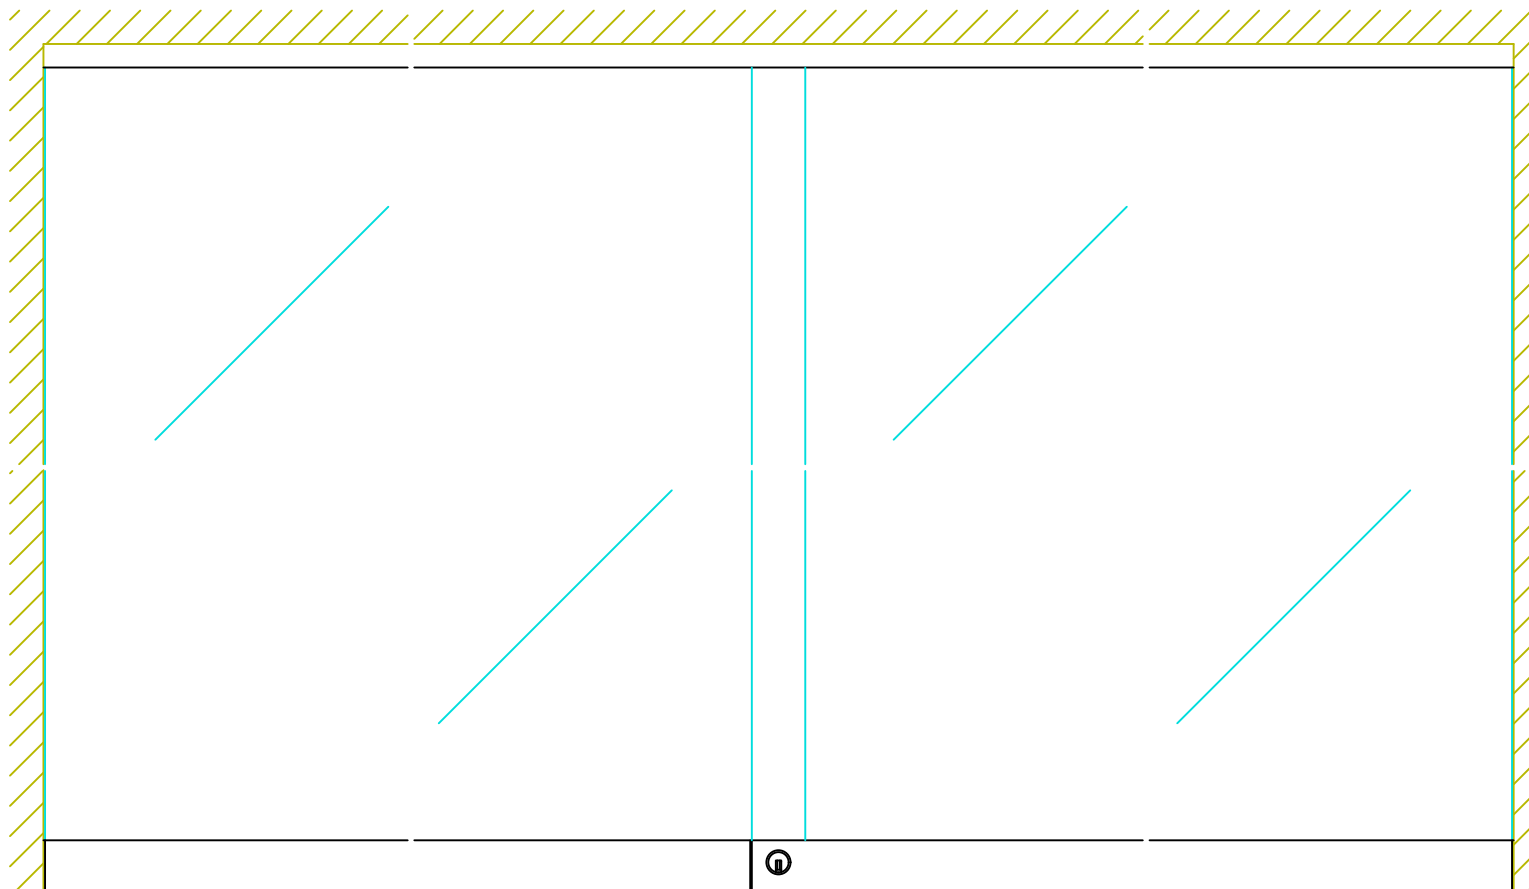

正面図

横断面図

