


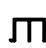

23.4  
  
 15.8  
 29.0


999-02137

27.9  
  
 5.5  
 23.4


999-02194

6.1  
  
 43.5  
 8.5

999-02250 999-02349



10.0 8.8  
  
 23.0 18.2

999-76873

4.0 4.0  
  
 80.0 30.0  
 6.0

999-02364

縦断面図

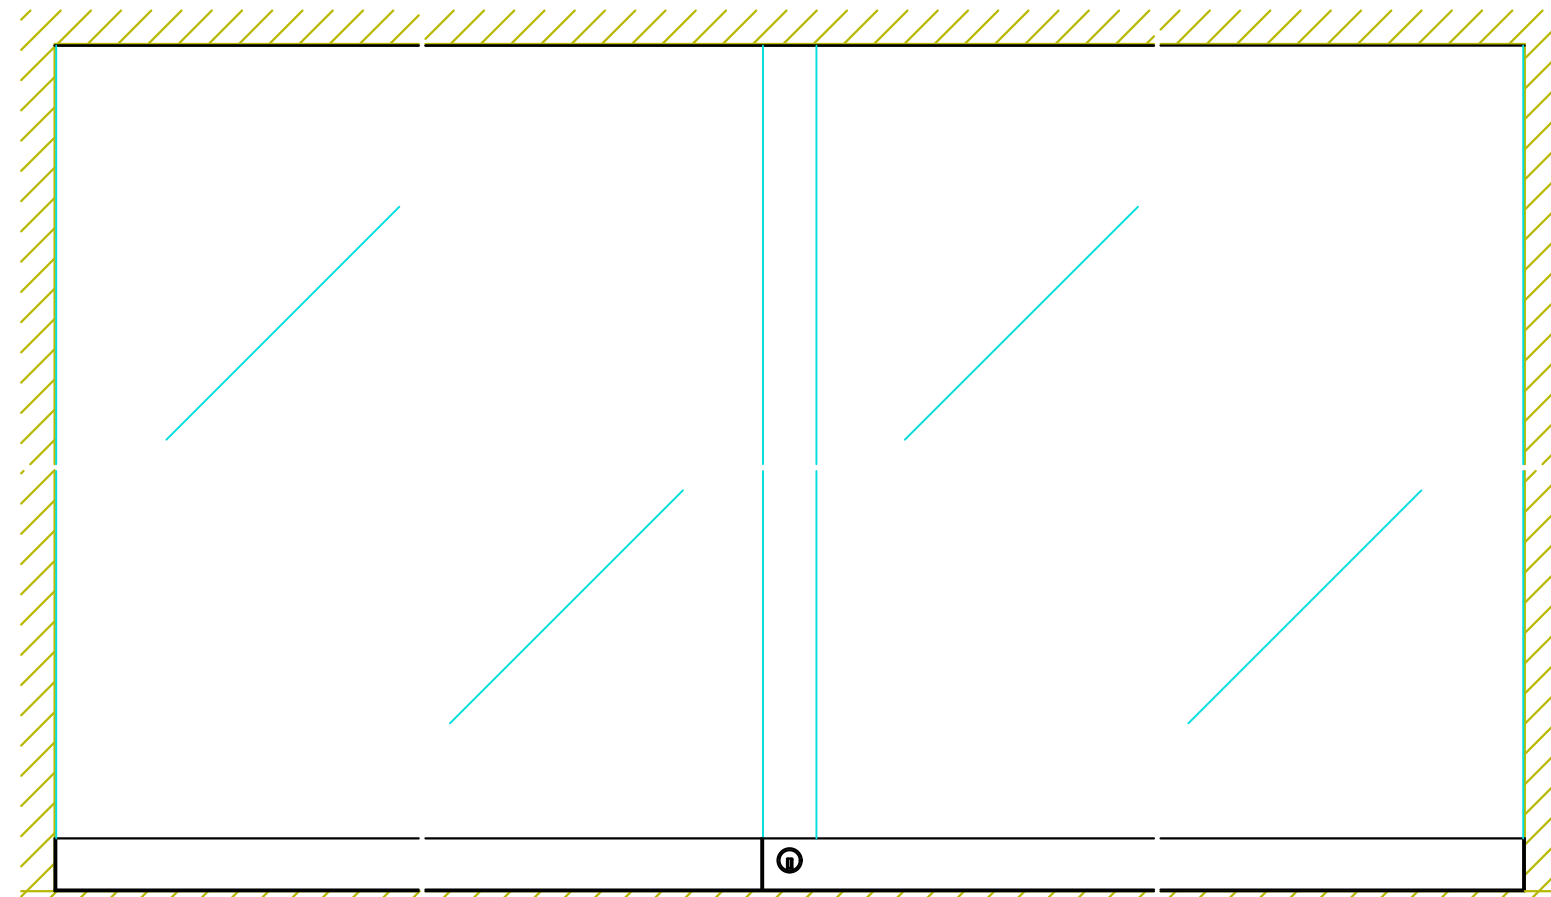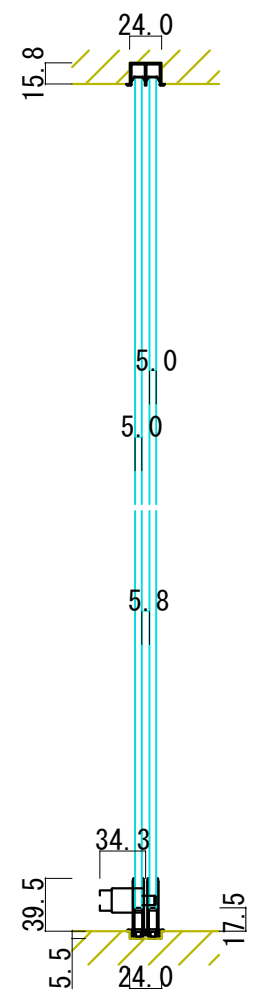

正面図

横断面図

