

21.2 17.6

999-04394

31.3 10.0

999-04394

6.1 43.5 9.1



999-94202

999-04335

10.0 8.8 23.0 18.2

999-76873

縦断面図

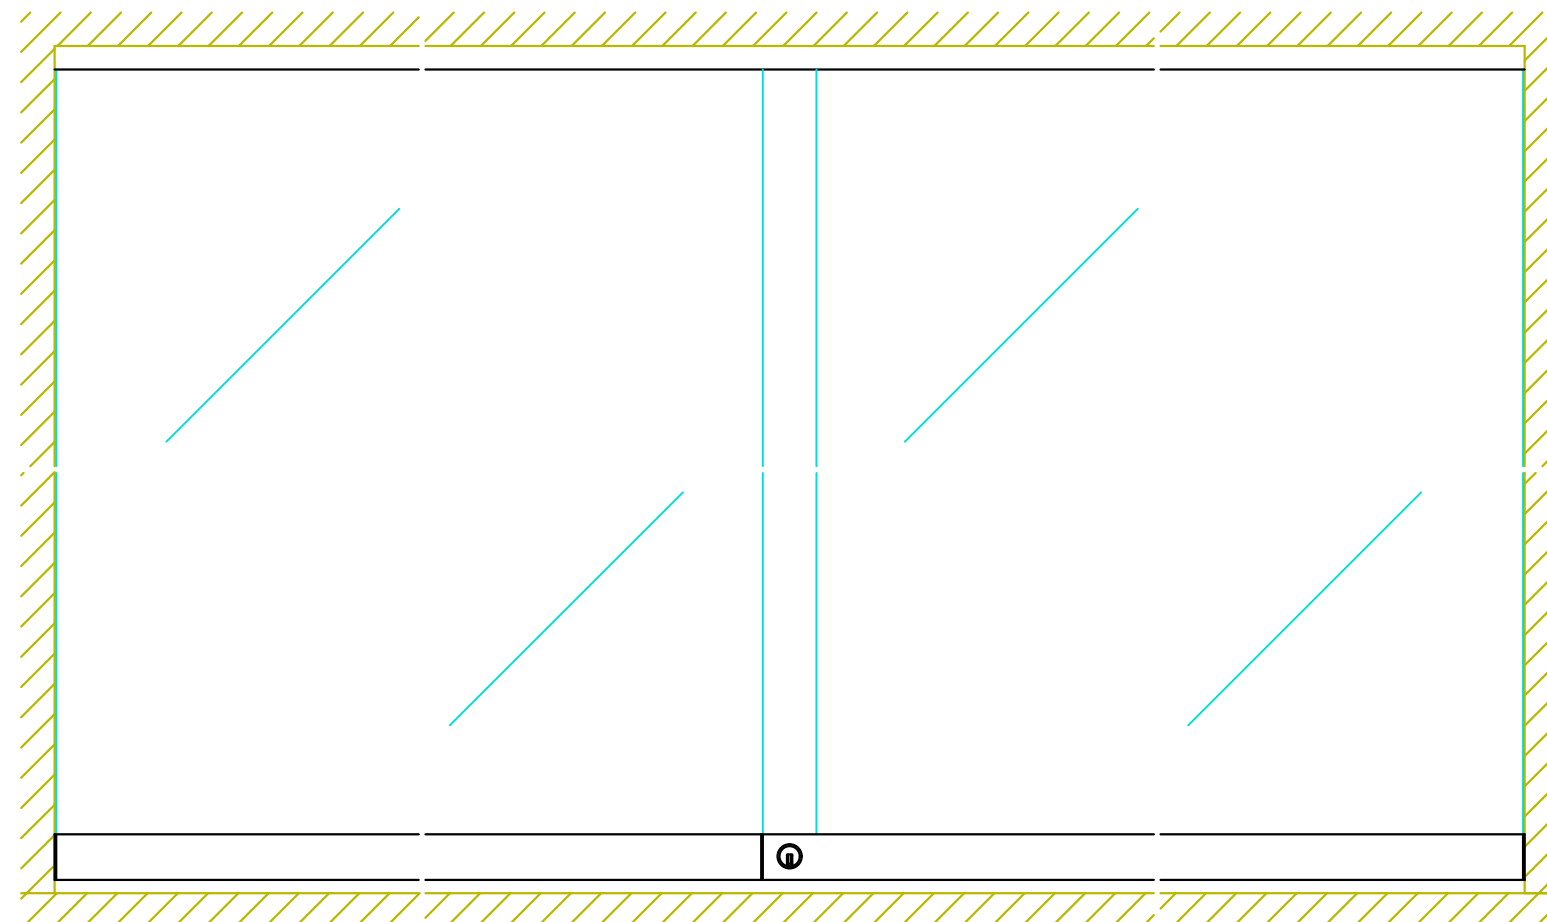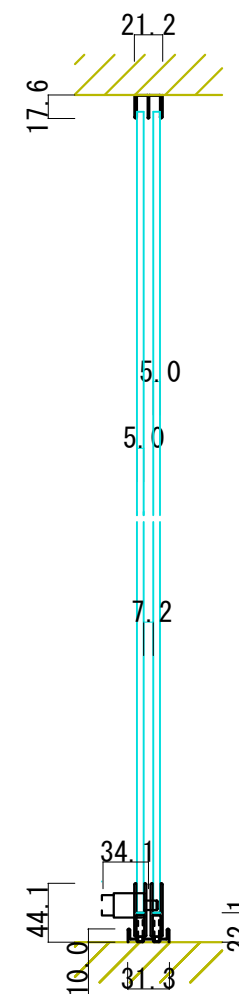

正面図

横断面図

