

26.4



14.7

999-04463



6.1

26.4

999-04464



6.1



8.5

43.5

999-04469

999-02342

縦断面図

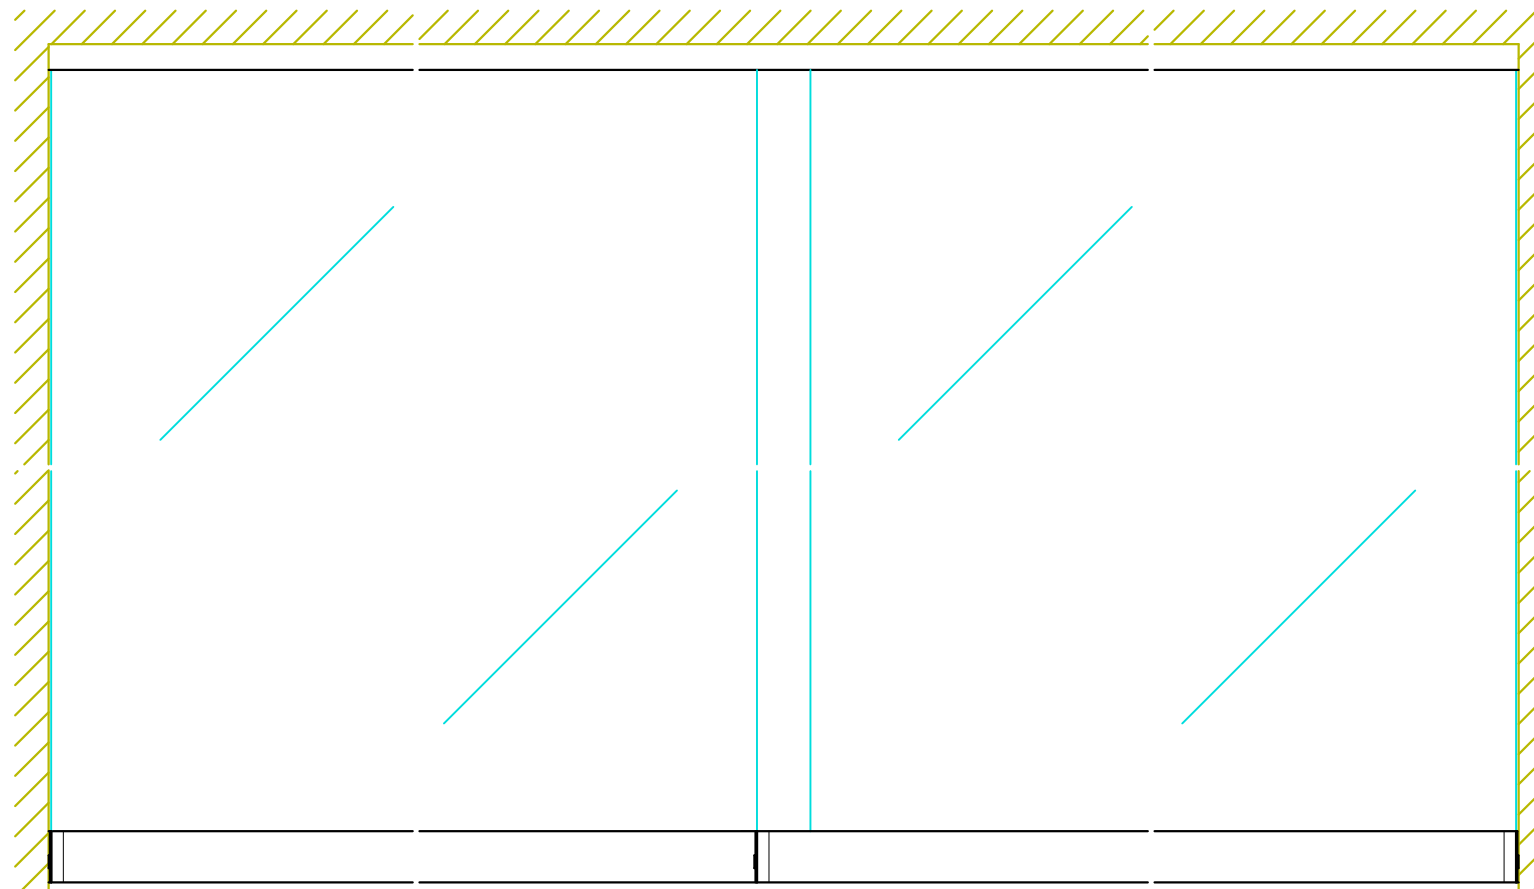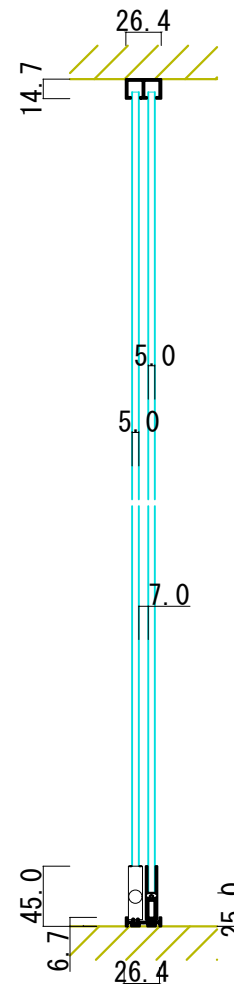

正面図

横断面図

