

19.5  
16.10

999-02900

6.10  
17.10

999-02121



6.1  
87.0  
8.5

999-02250 999-02351

10.0 8.8  
23.0 18.2

999-76873

縦断面図

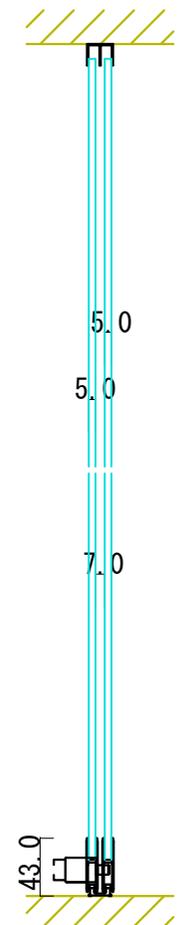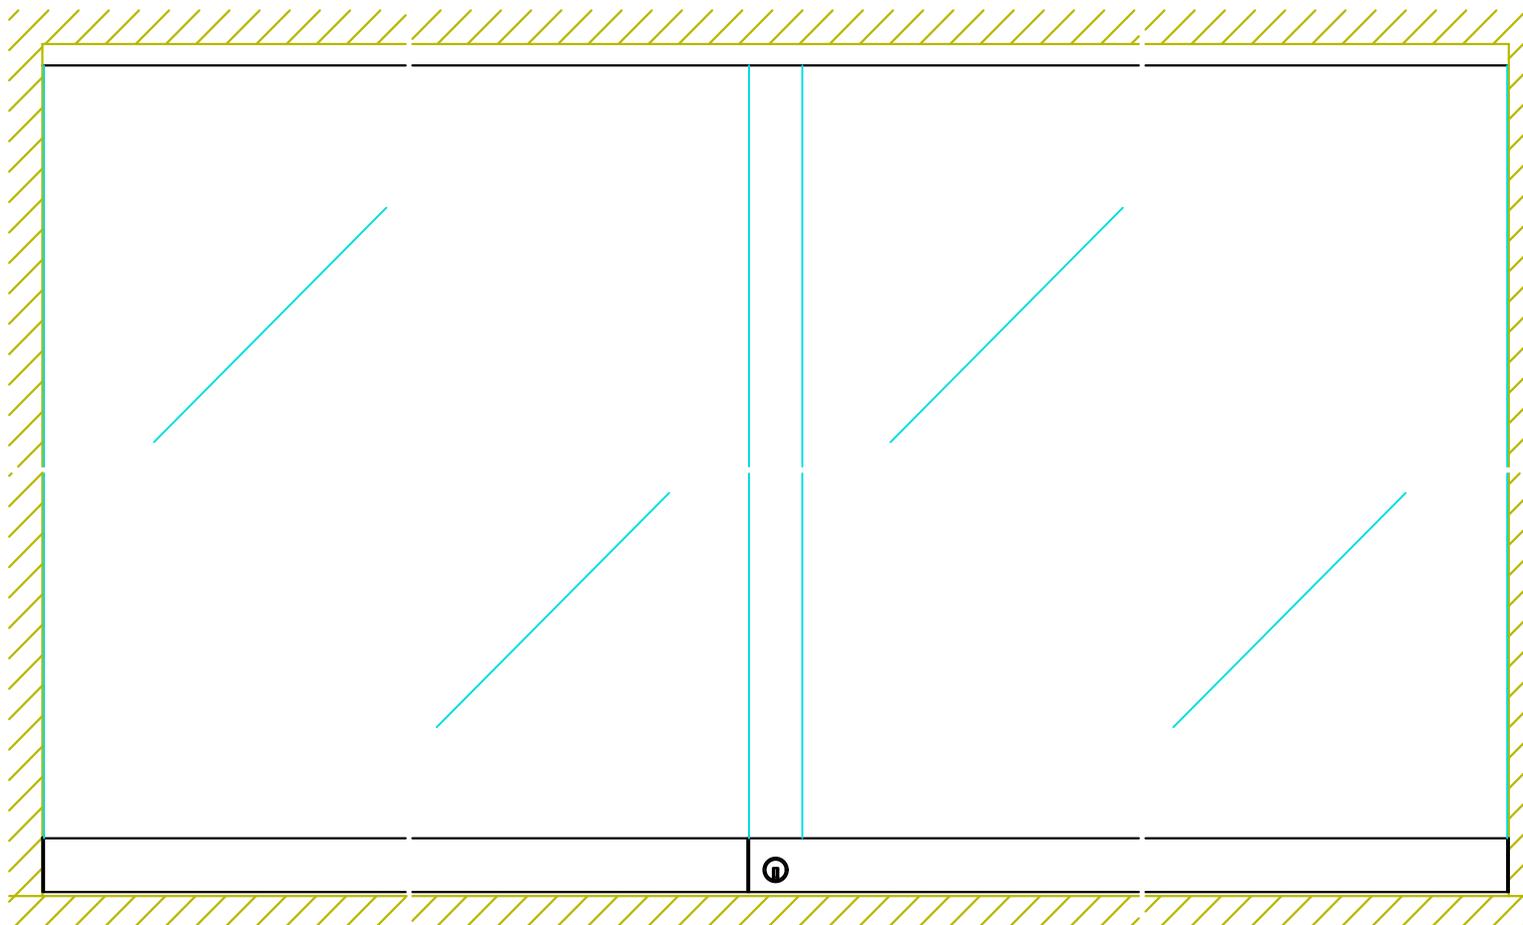

正面図

横断面図

