







999-03740	 19.4 16.8
999-03500	 15.0 9.12
999-03530	 5.9
999-03510	 12.0 6.0



正面図

縦断面図

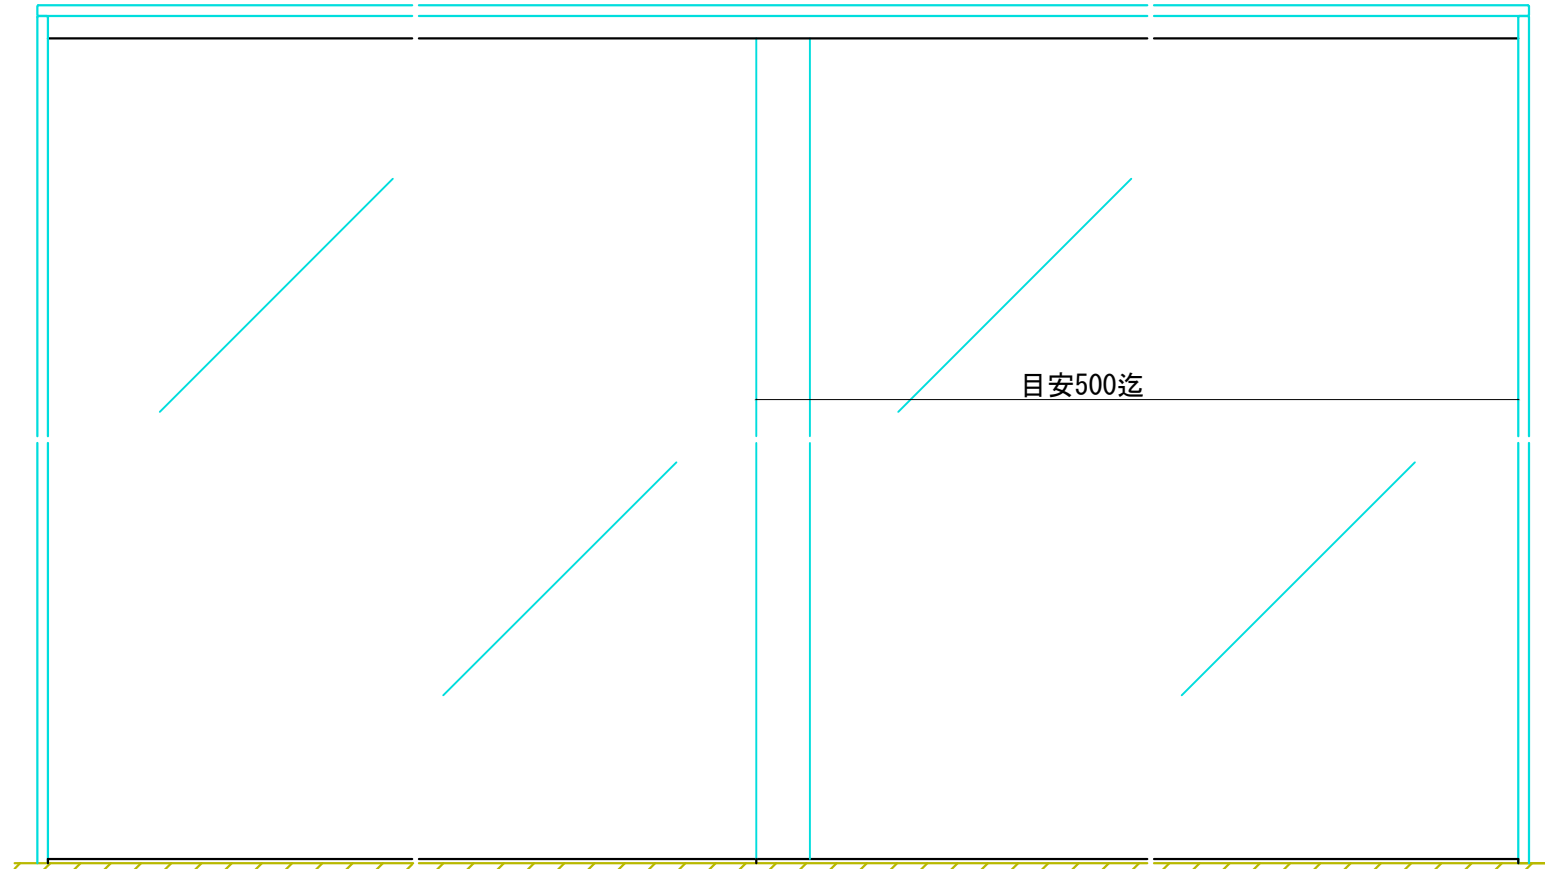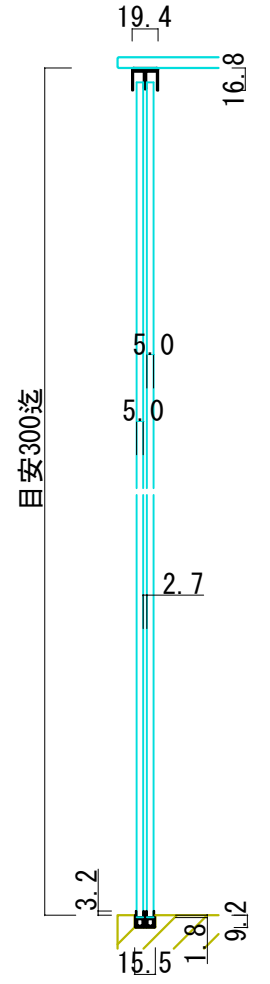

横断面図



目安引き戸W×1.3