

23.4
13.5
28.4

999-02191



27.9
5.5
23.4

999-02194

6.1
33.0
8.1

999-02550 999-02596

縦断面図

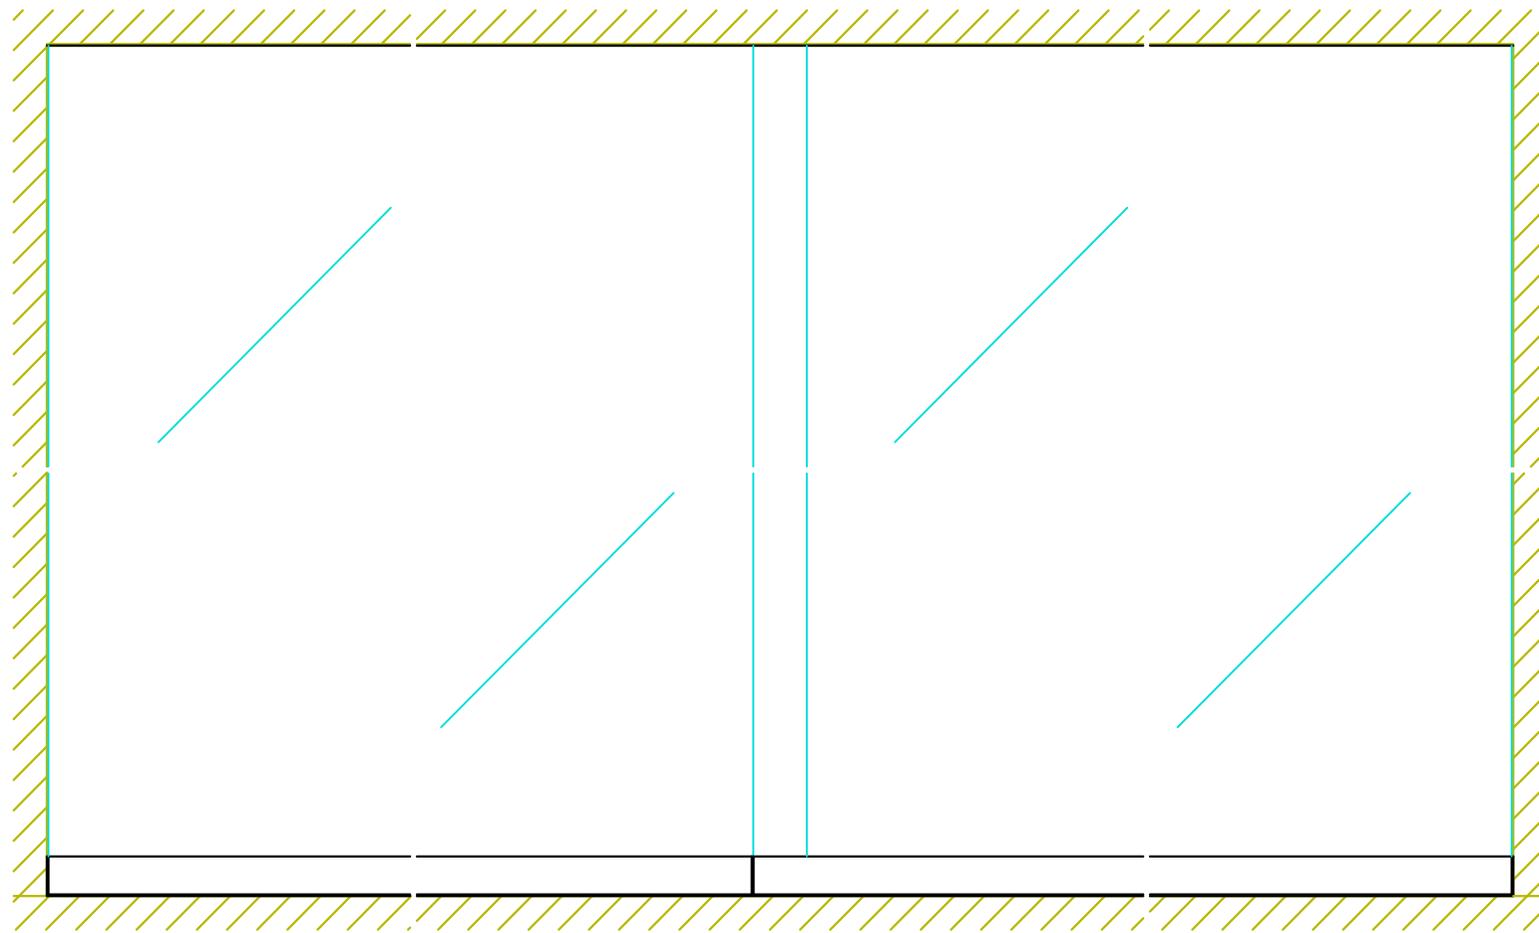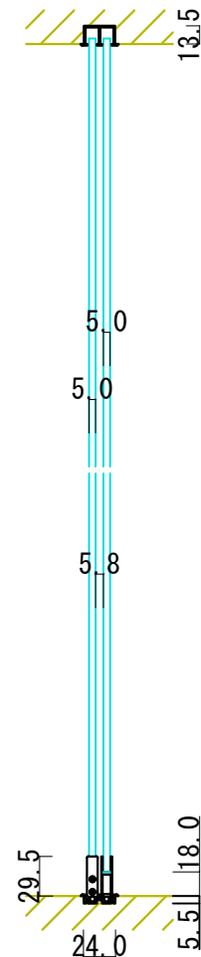

正面図

横断面図

