

33.6
14.8
37.2

999-01629



6.1
34.0

999-01649

6.1
37.0
8.5

999-02250 999-02351

縦断面図

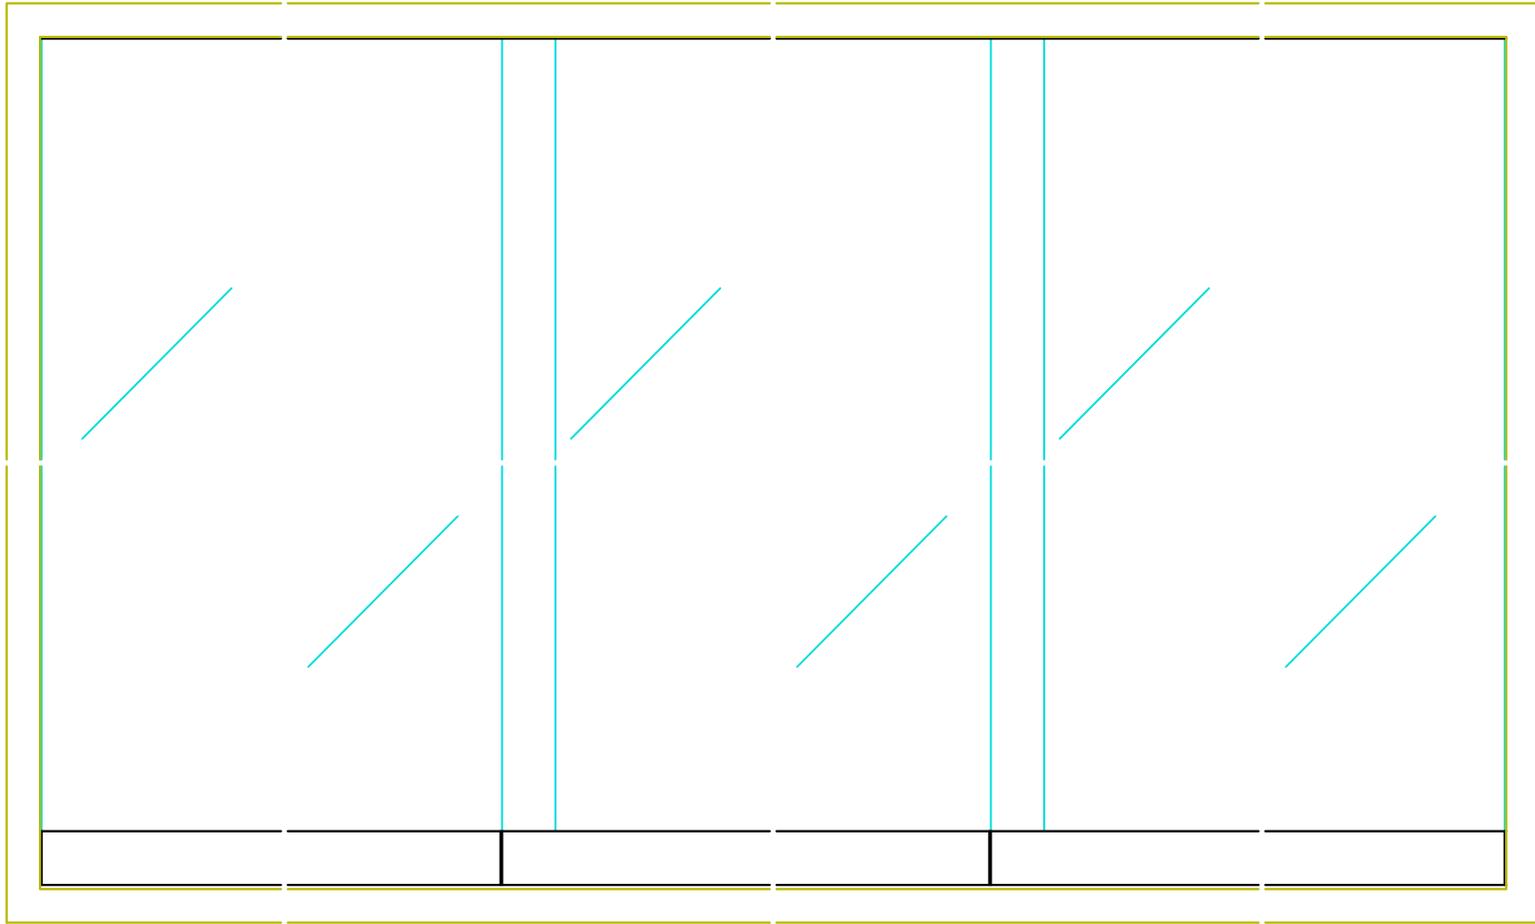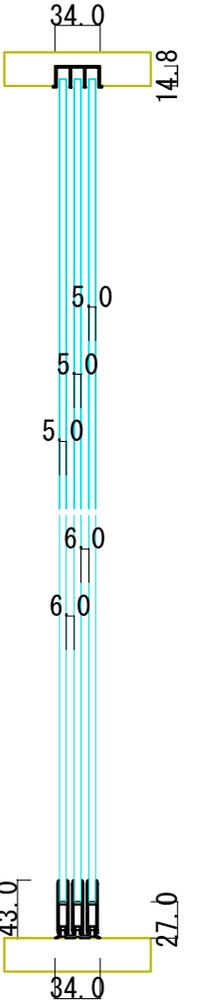

正面図

横断面図

