



999-01629	
33.6	14.8
37.2	
999-01649	
34.0	6.0
999-02250 999-02351	
6.1	37.0
8.5	

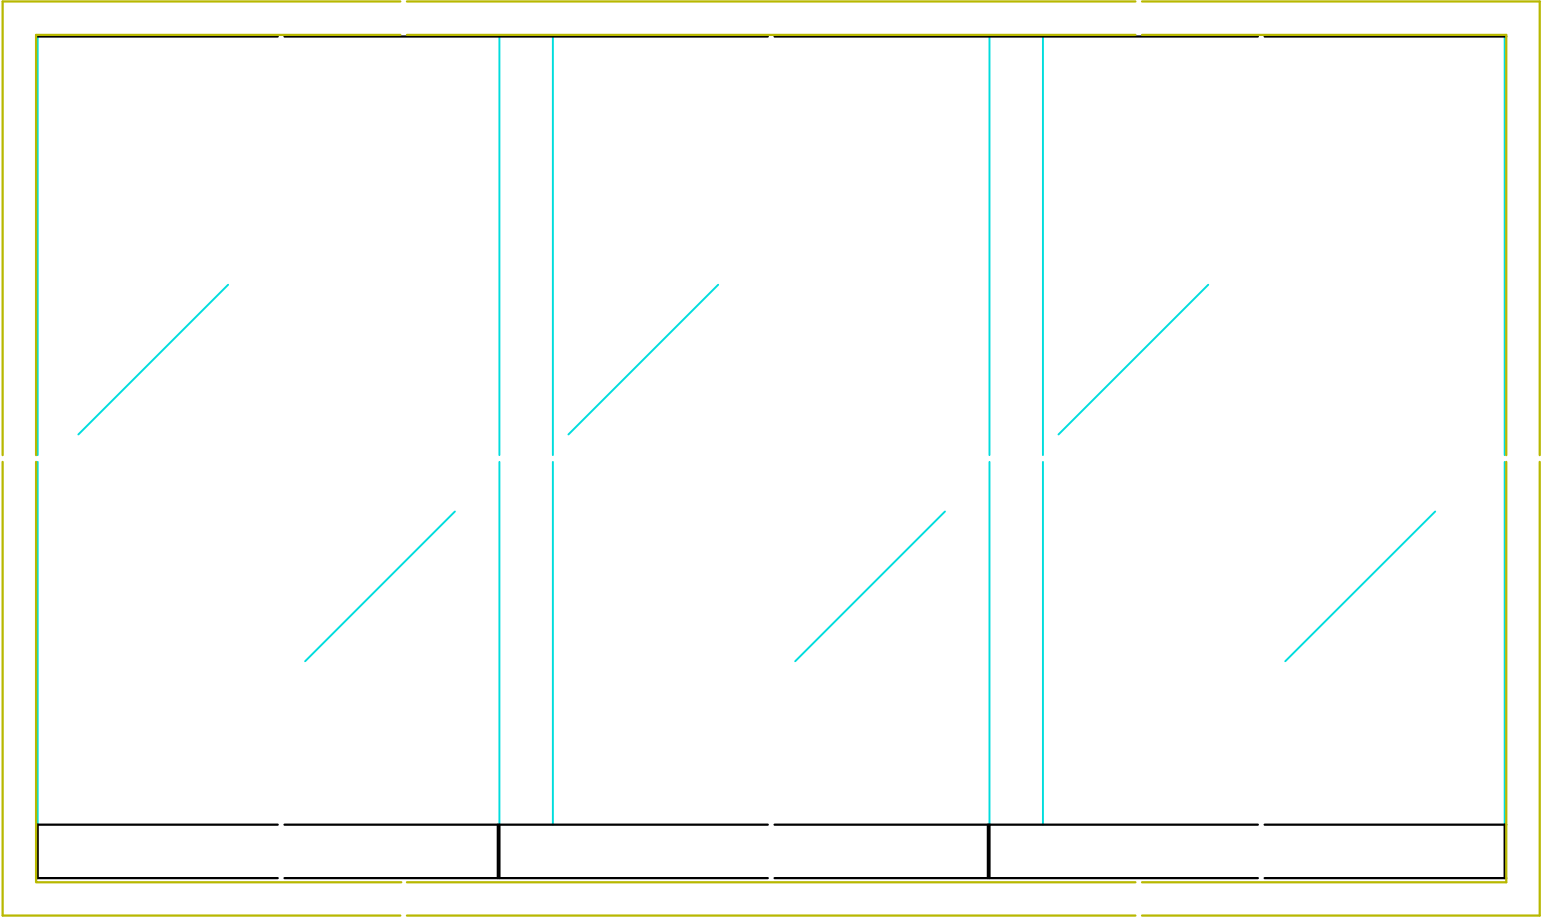

正面図

縦断面図

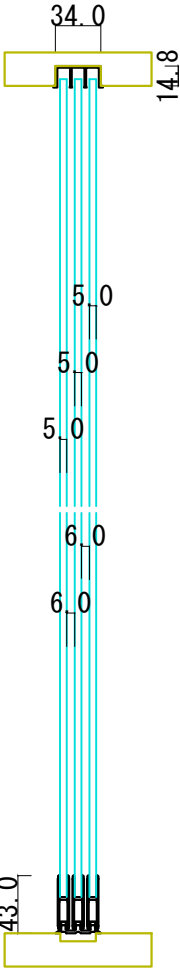

横断面図

