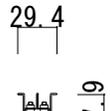



19.4

 15.0
 27.8


999-03650

29.4

 17.19
 21.0

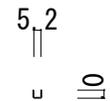
999-03878

5.2

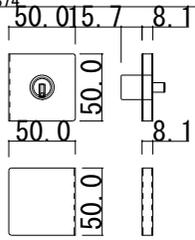 6.0
 6.4

999-03874

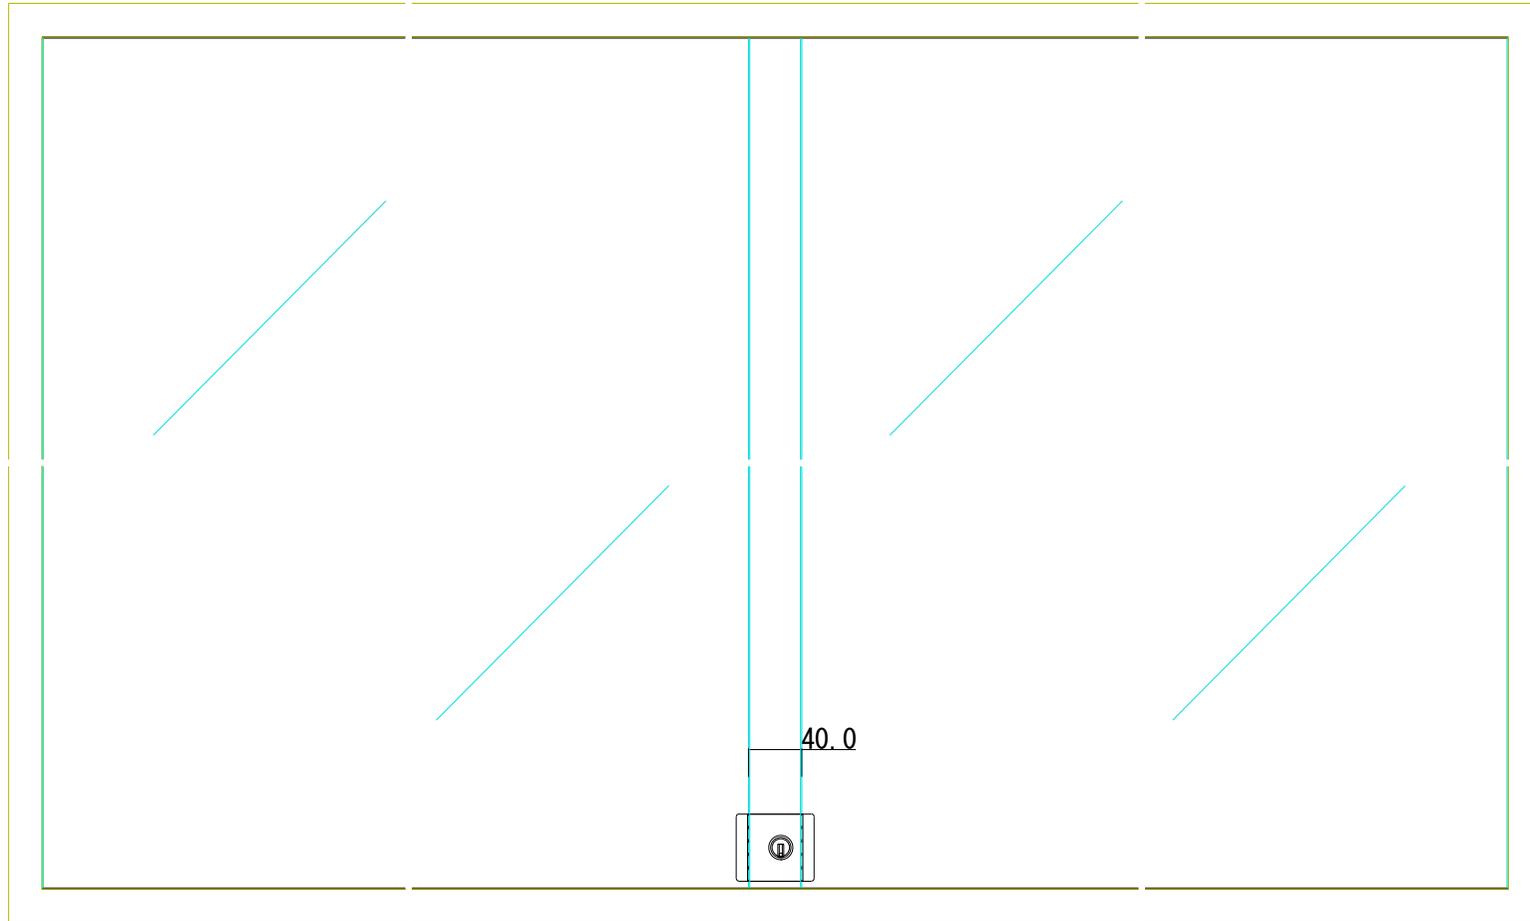


999-76963



正面図

縦断面図

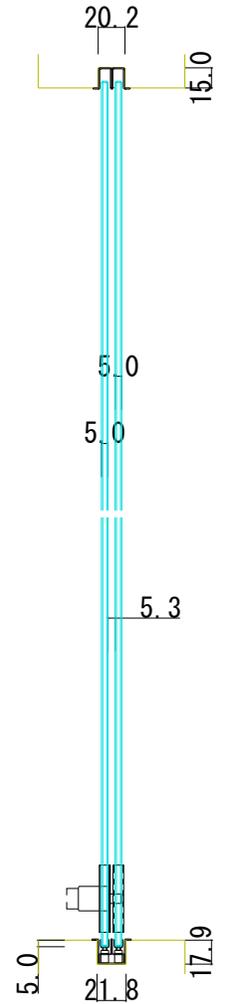

横断面図

