




999-02181

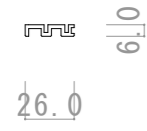

999-00440

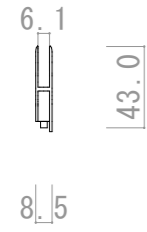


999-00431 999-02349

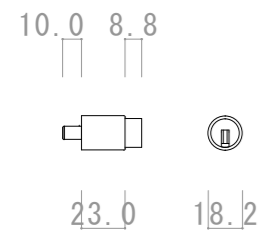


999-76873

縦断面図

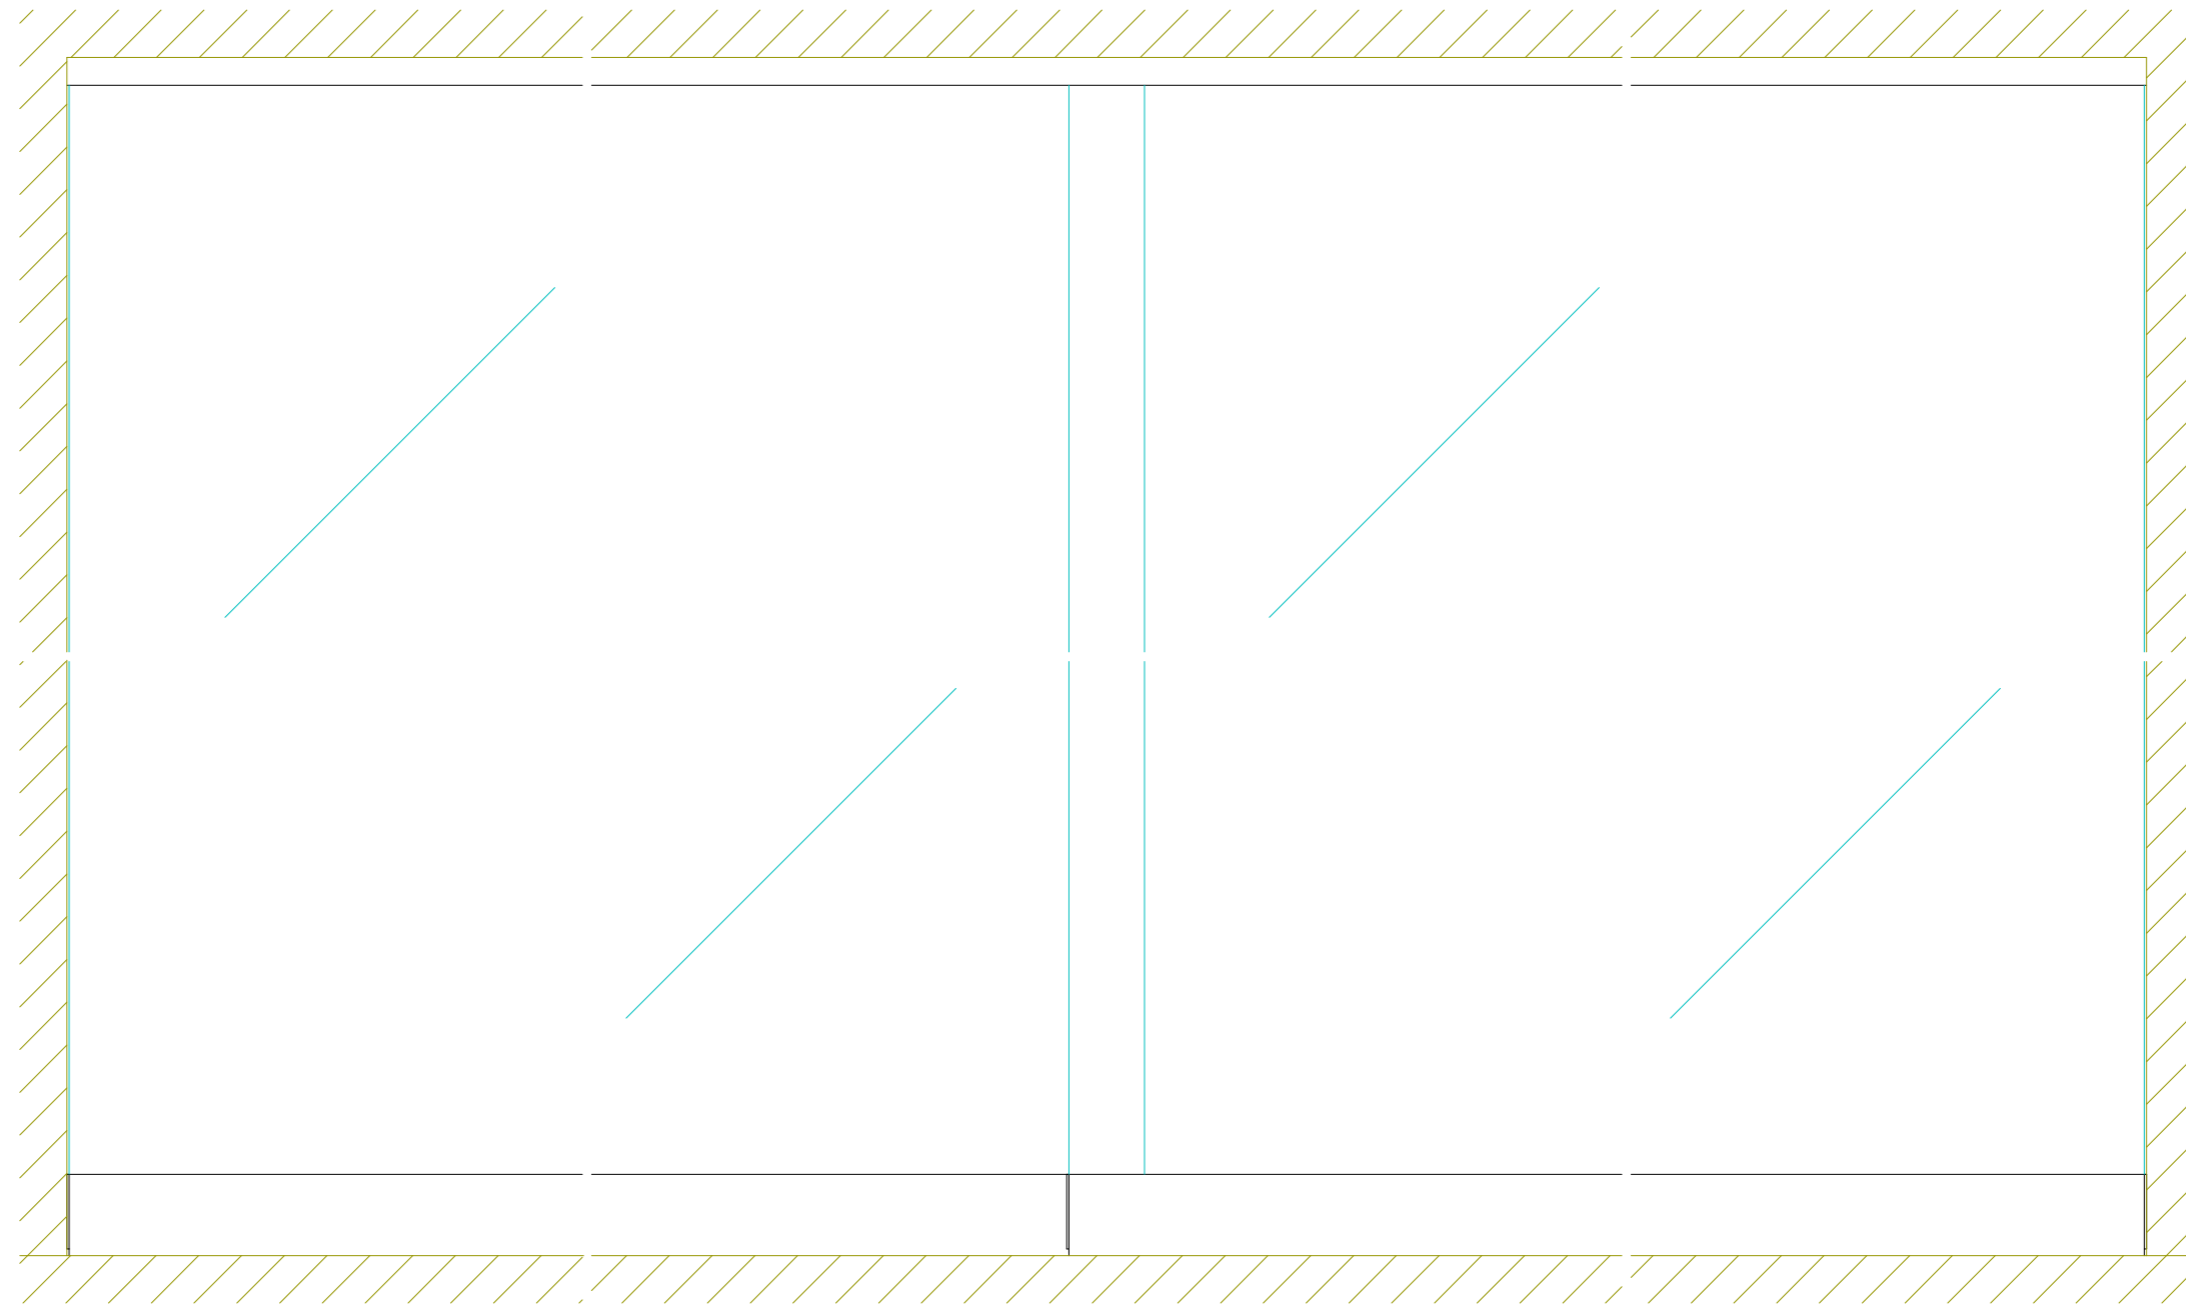

正面図

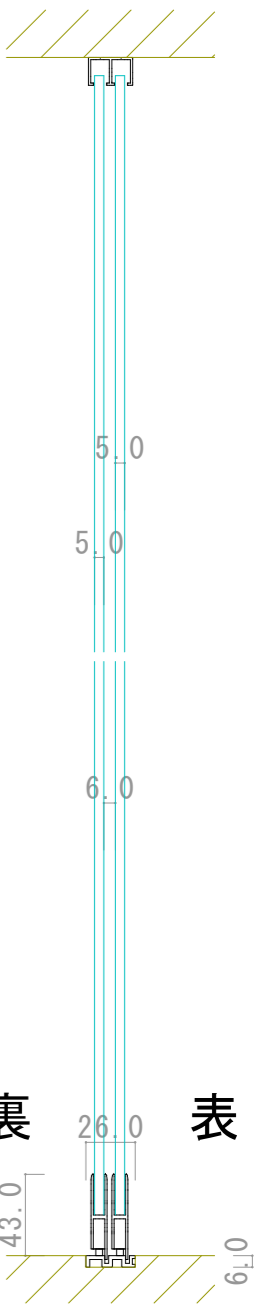

裏 表

横断面図

