




999-01630

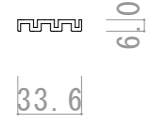

999-00441


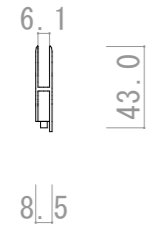


999-00431 999-02349

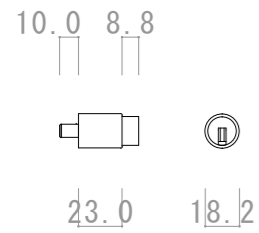

999-76873

縦断面図

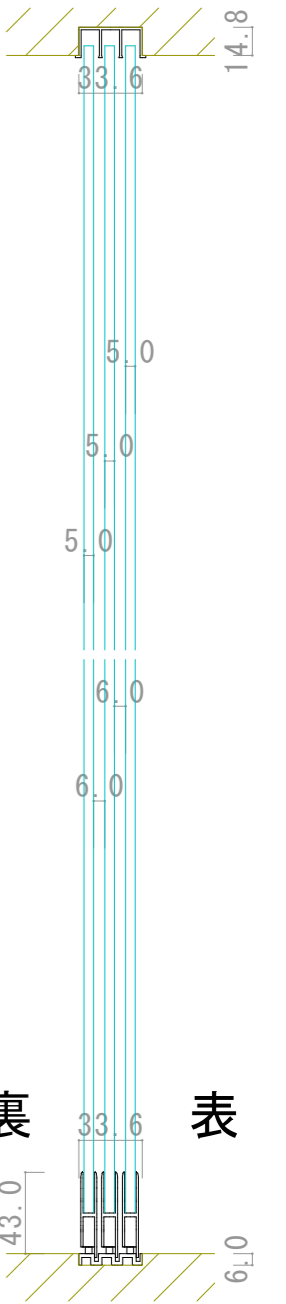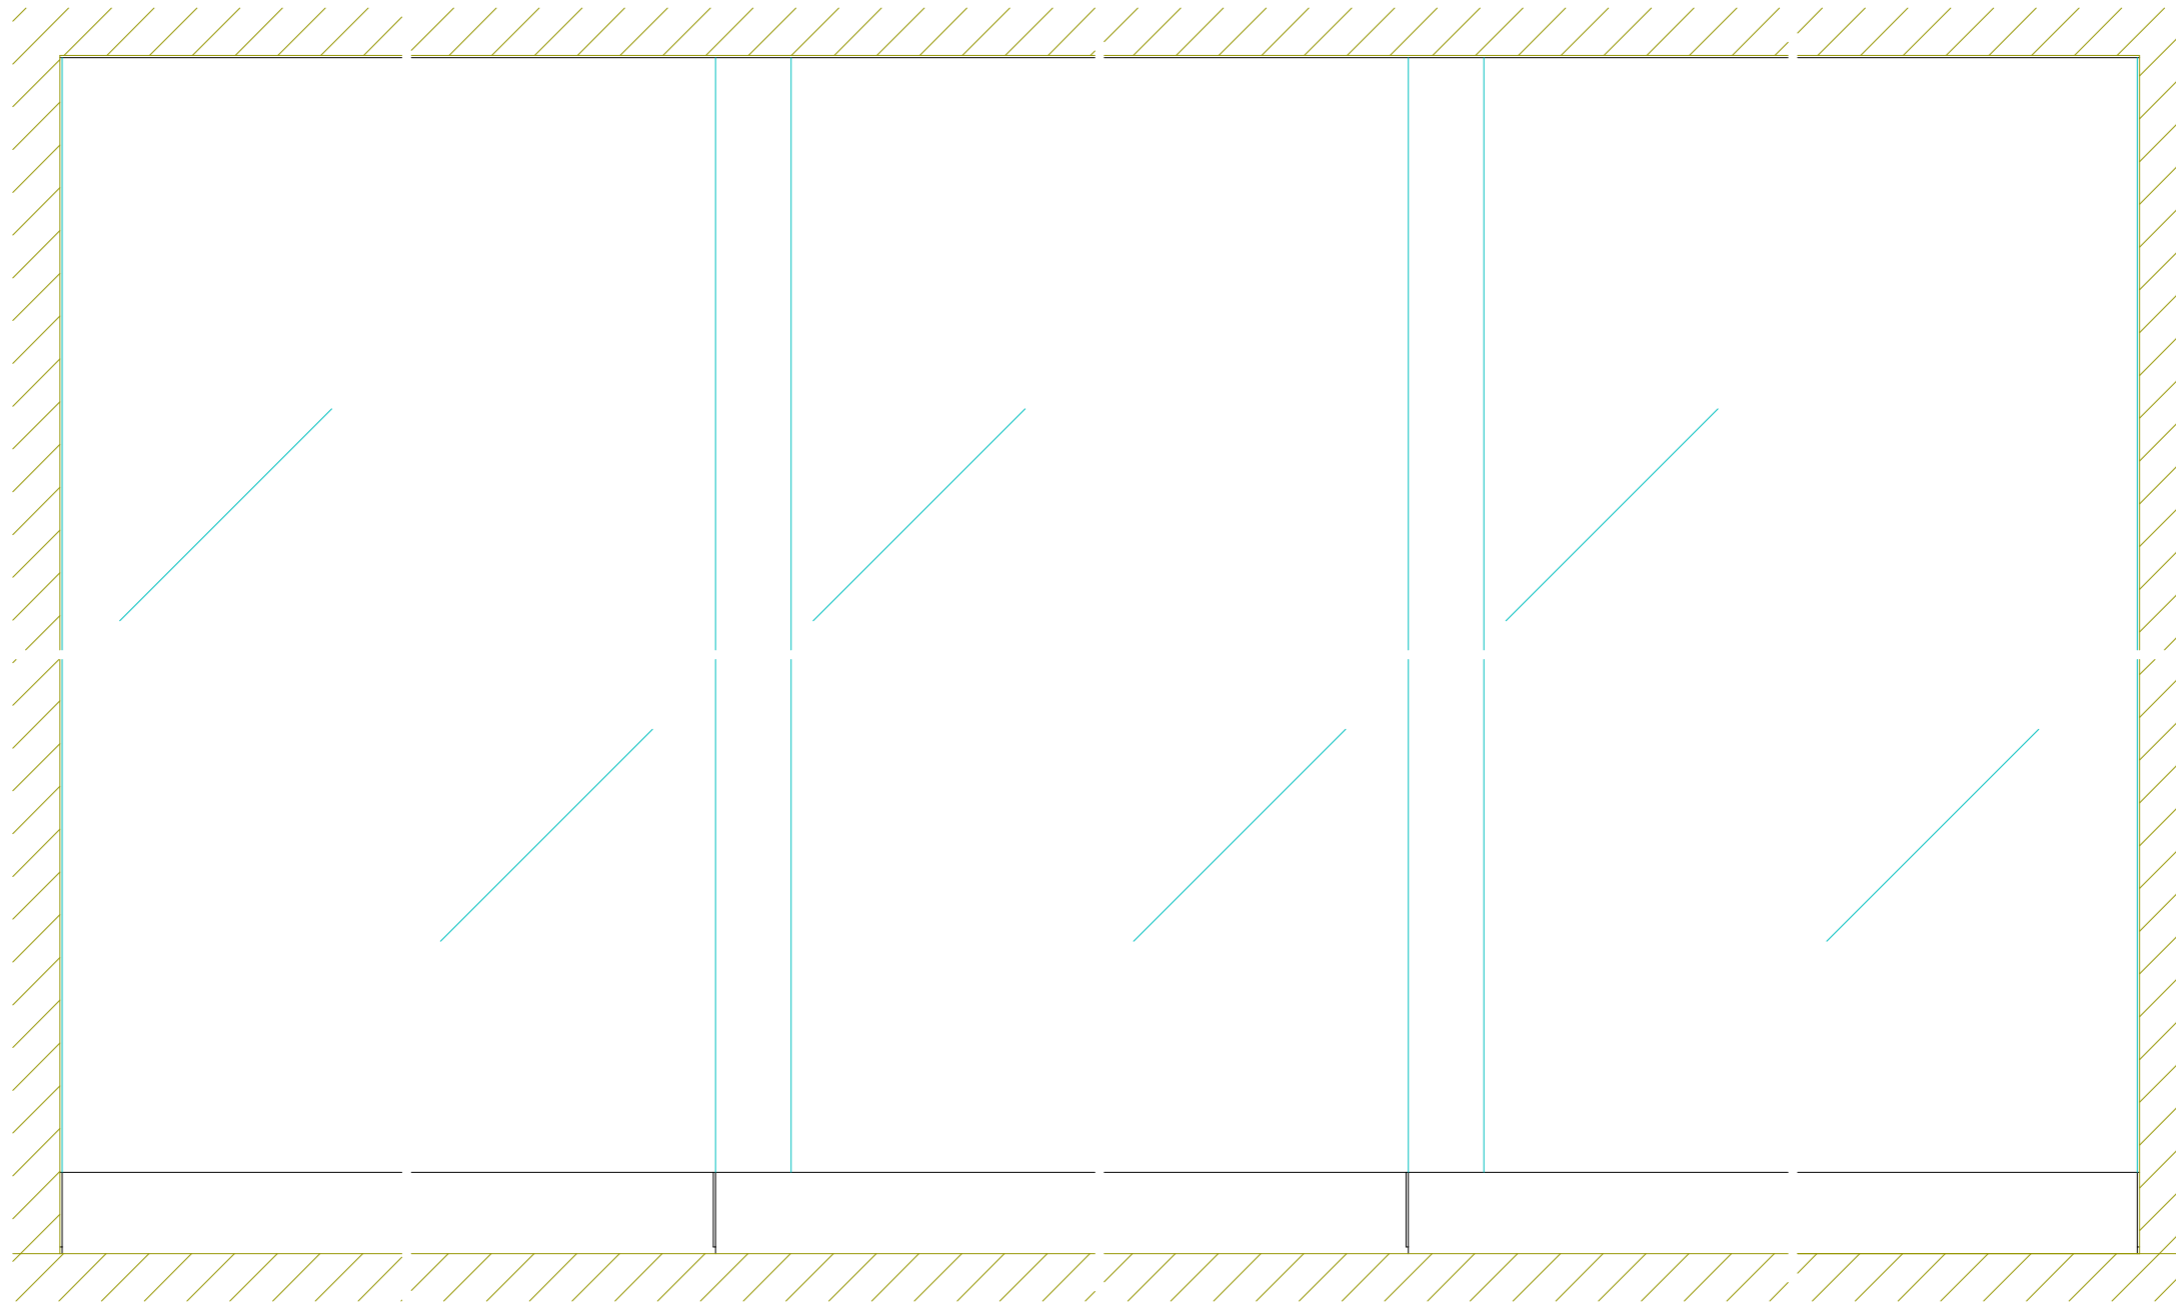

正面図

横断面図

