



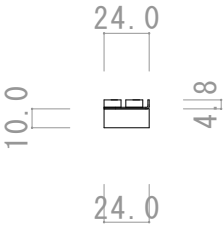


999-03717

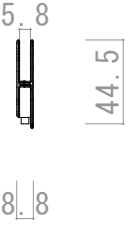


999-00470 999-03529



999-00450 999-03035

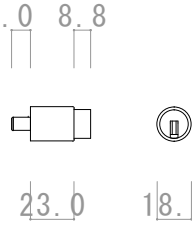


999-73873

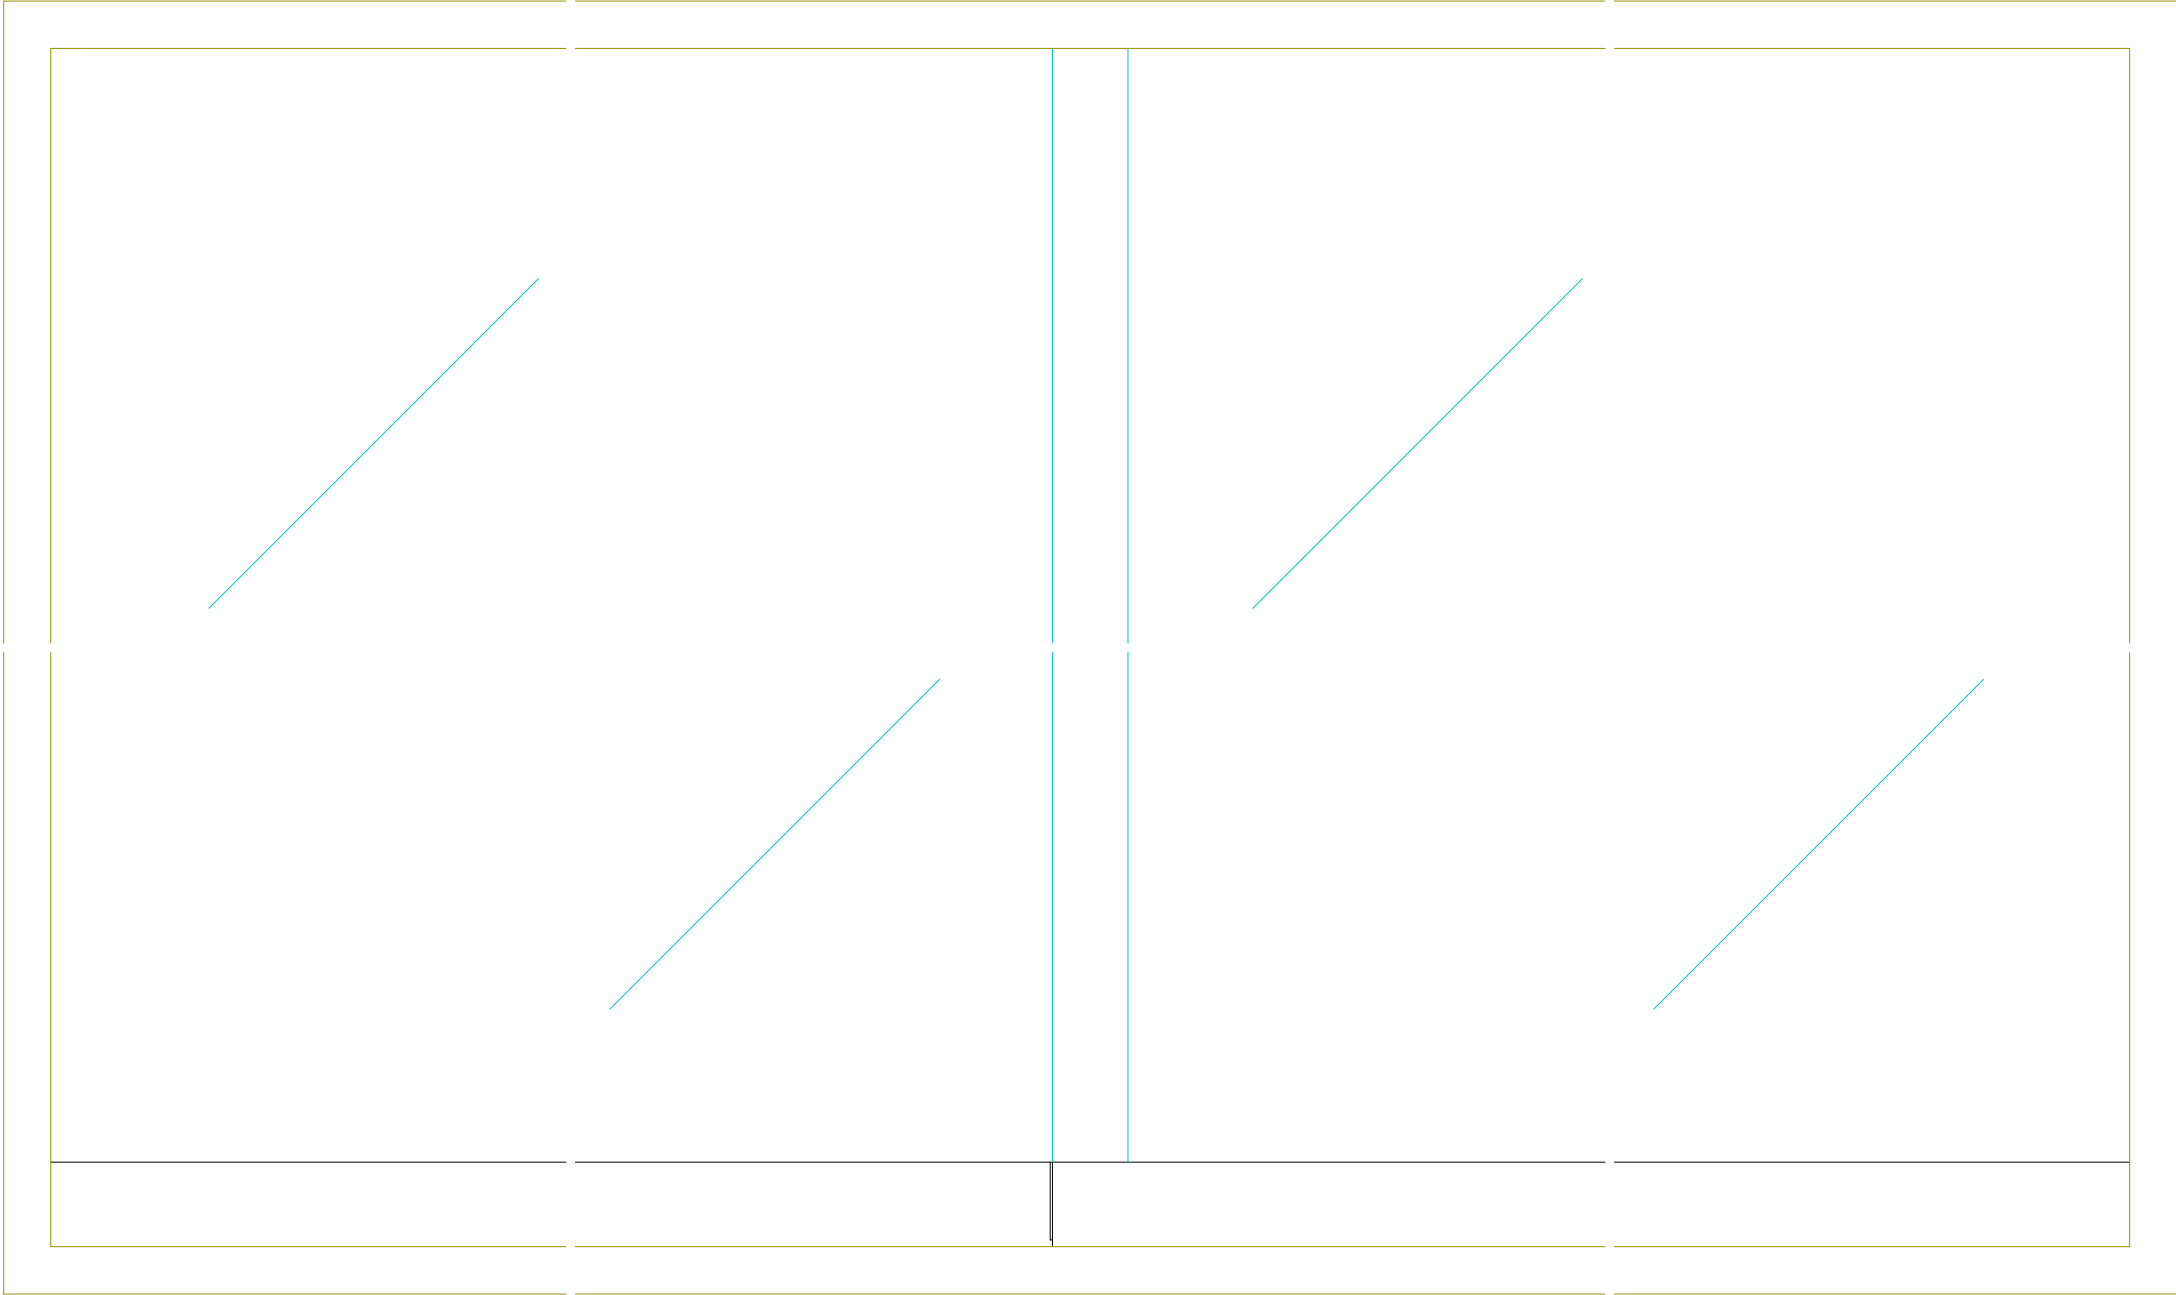


正面図

縦断面図

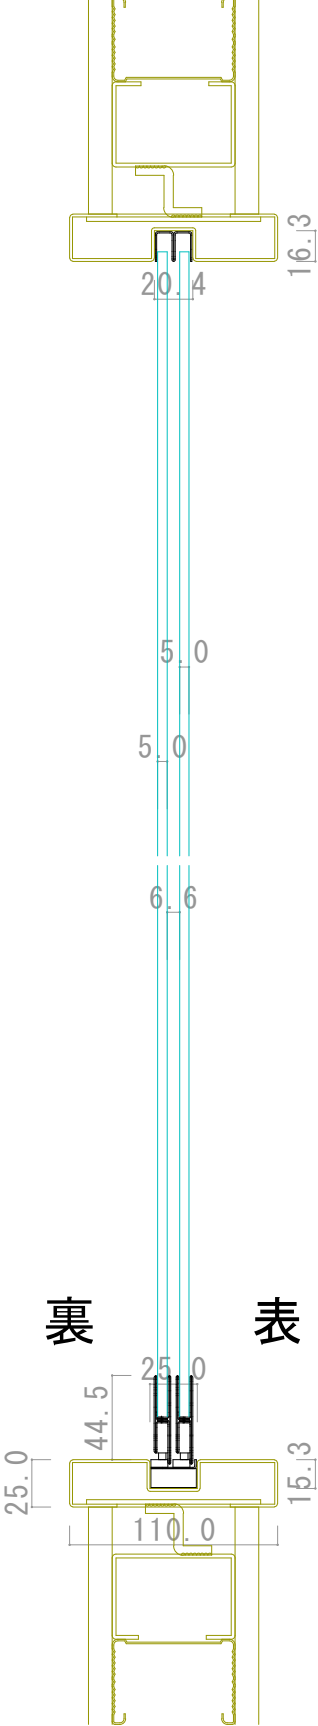

裏 表

横断面図

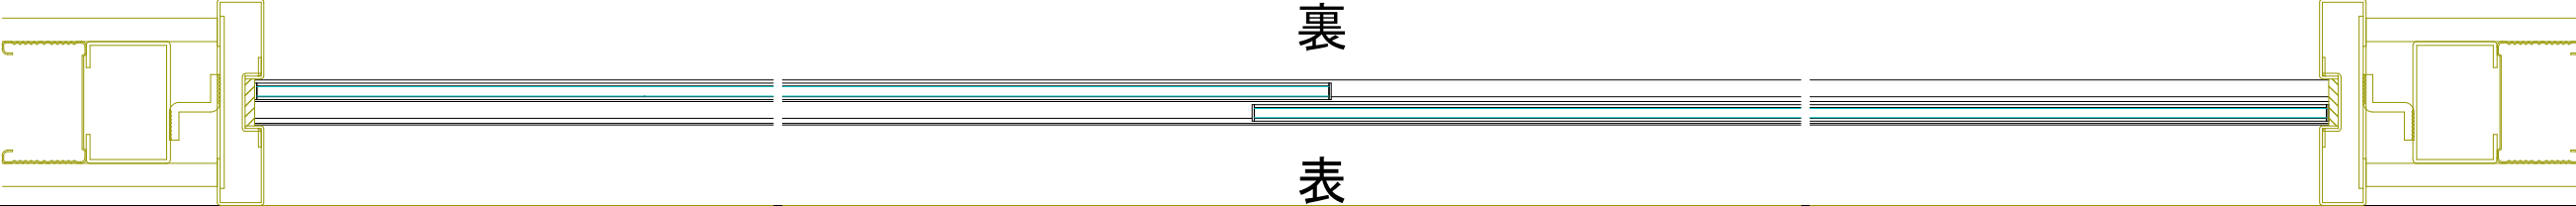

裏

表