



999-03677

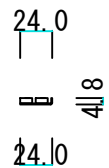


999-00470




999-00454 999-03134

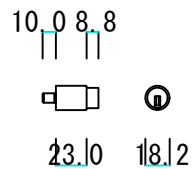

999-76873

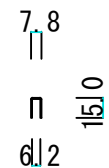


999-05060

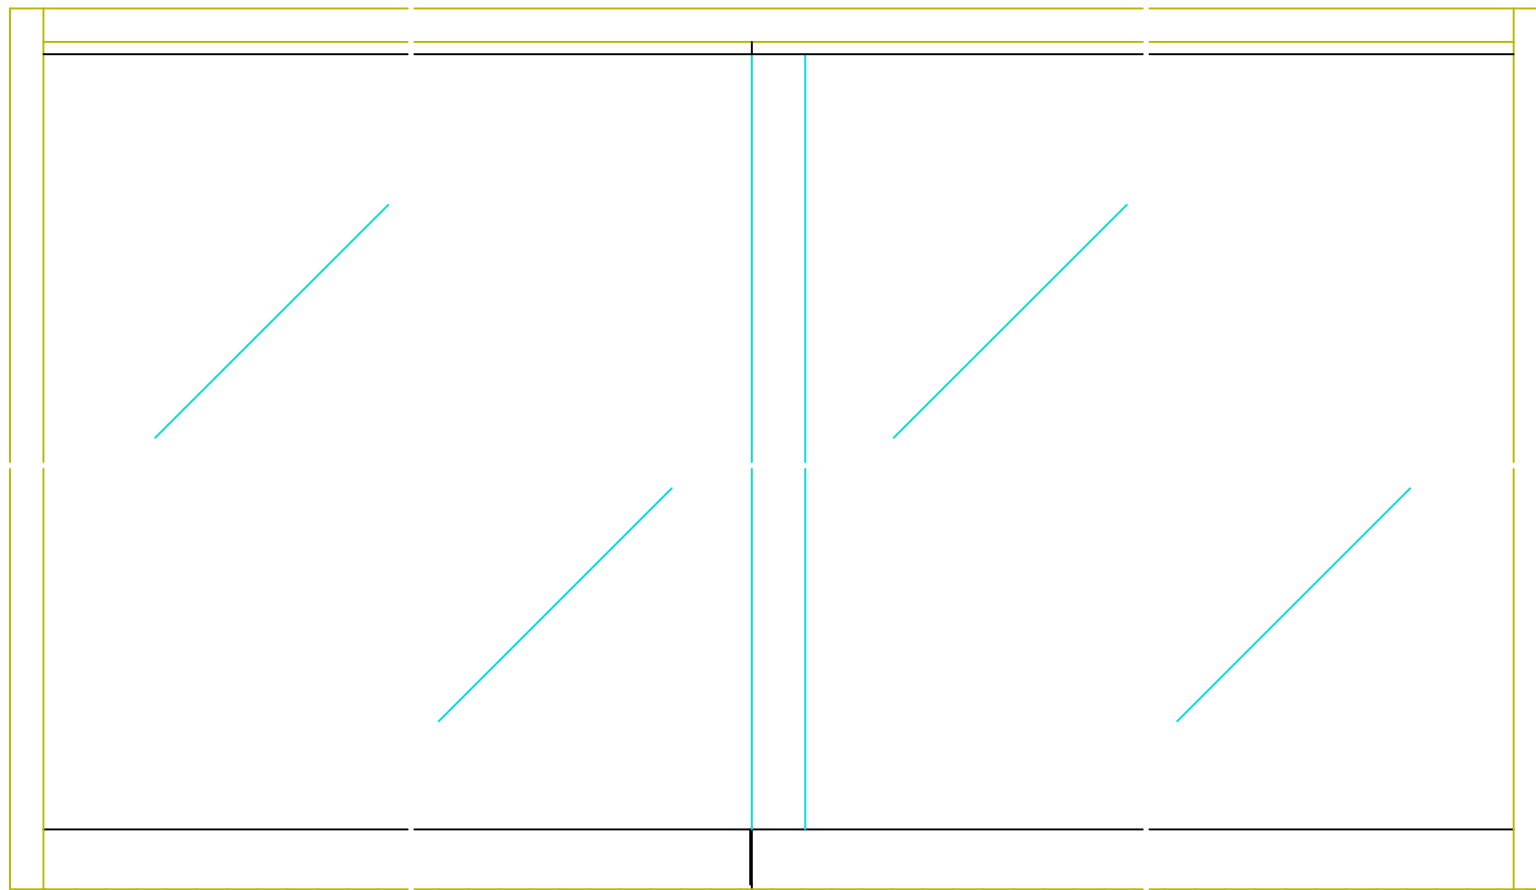

正面図

縦断面図

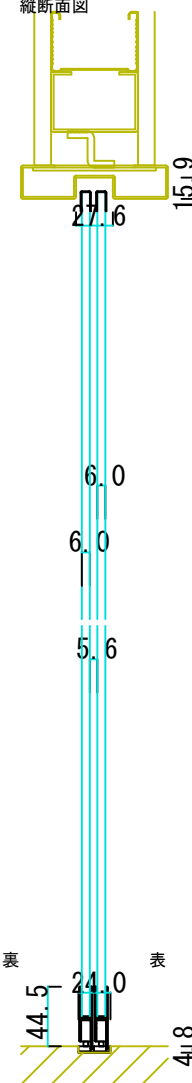

横断面図

