



999-03740

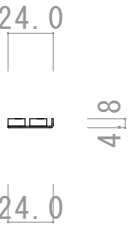


999-00470





999-00450 999-03035

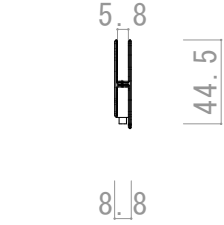

999-76873

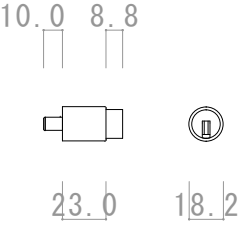

縦断面図

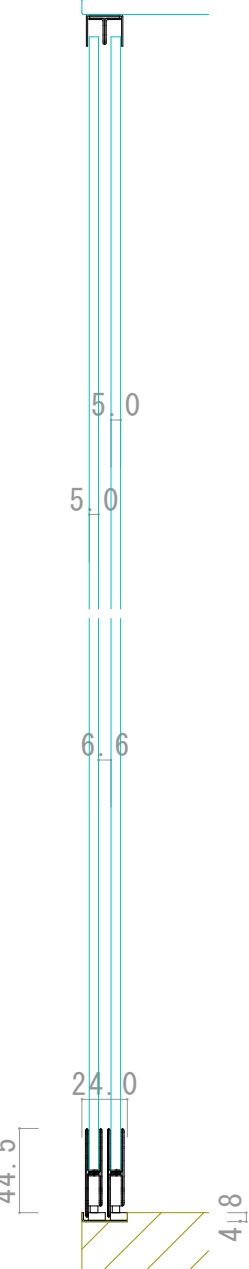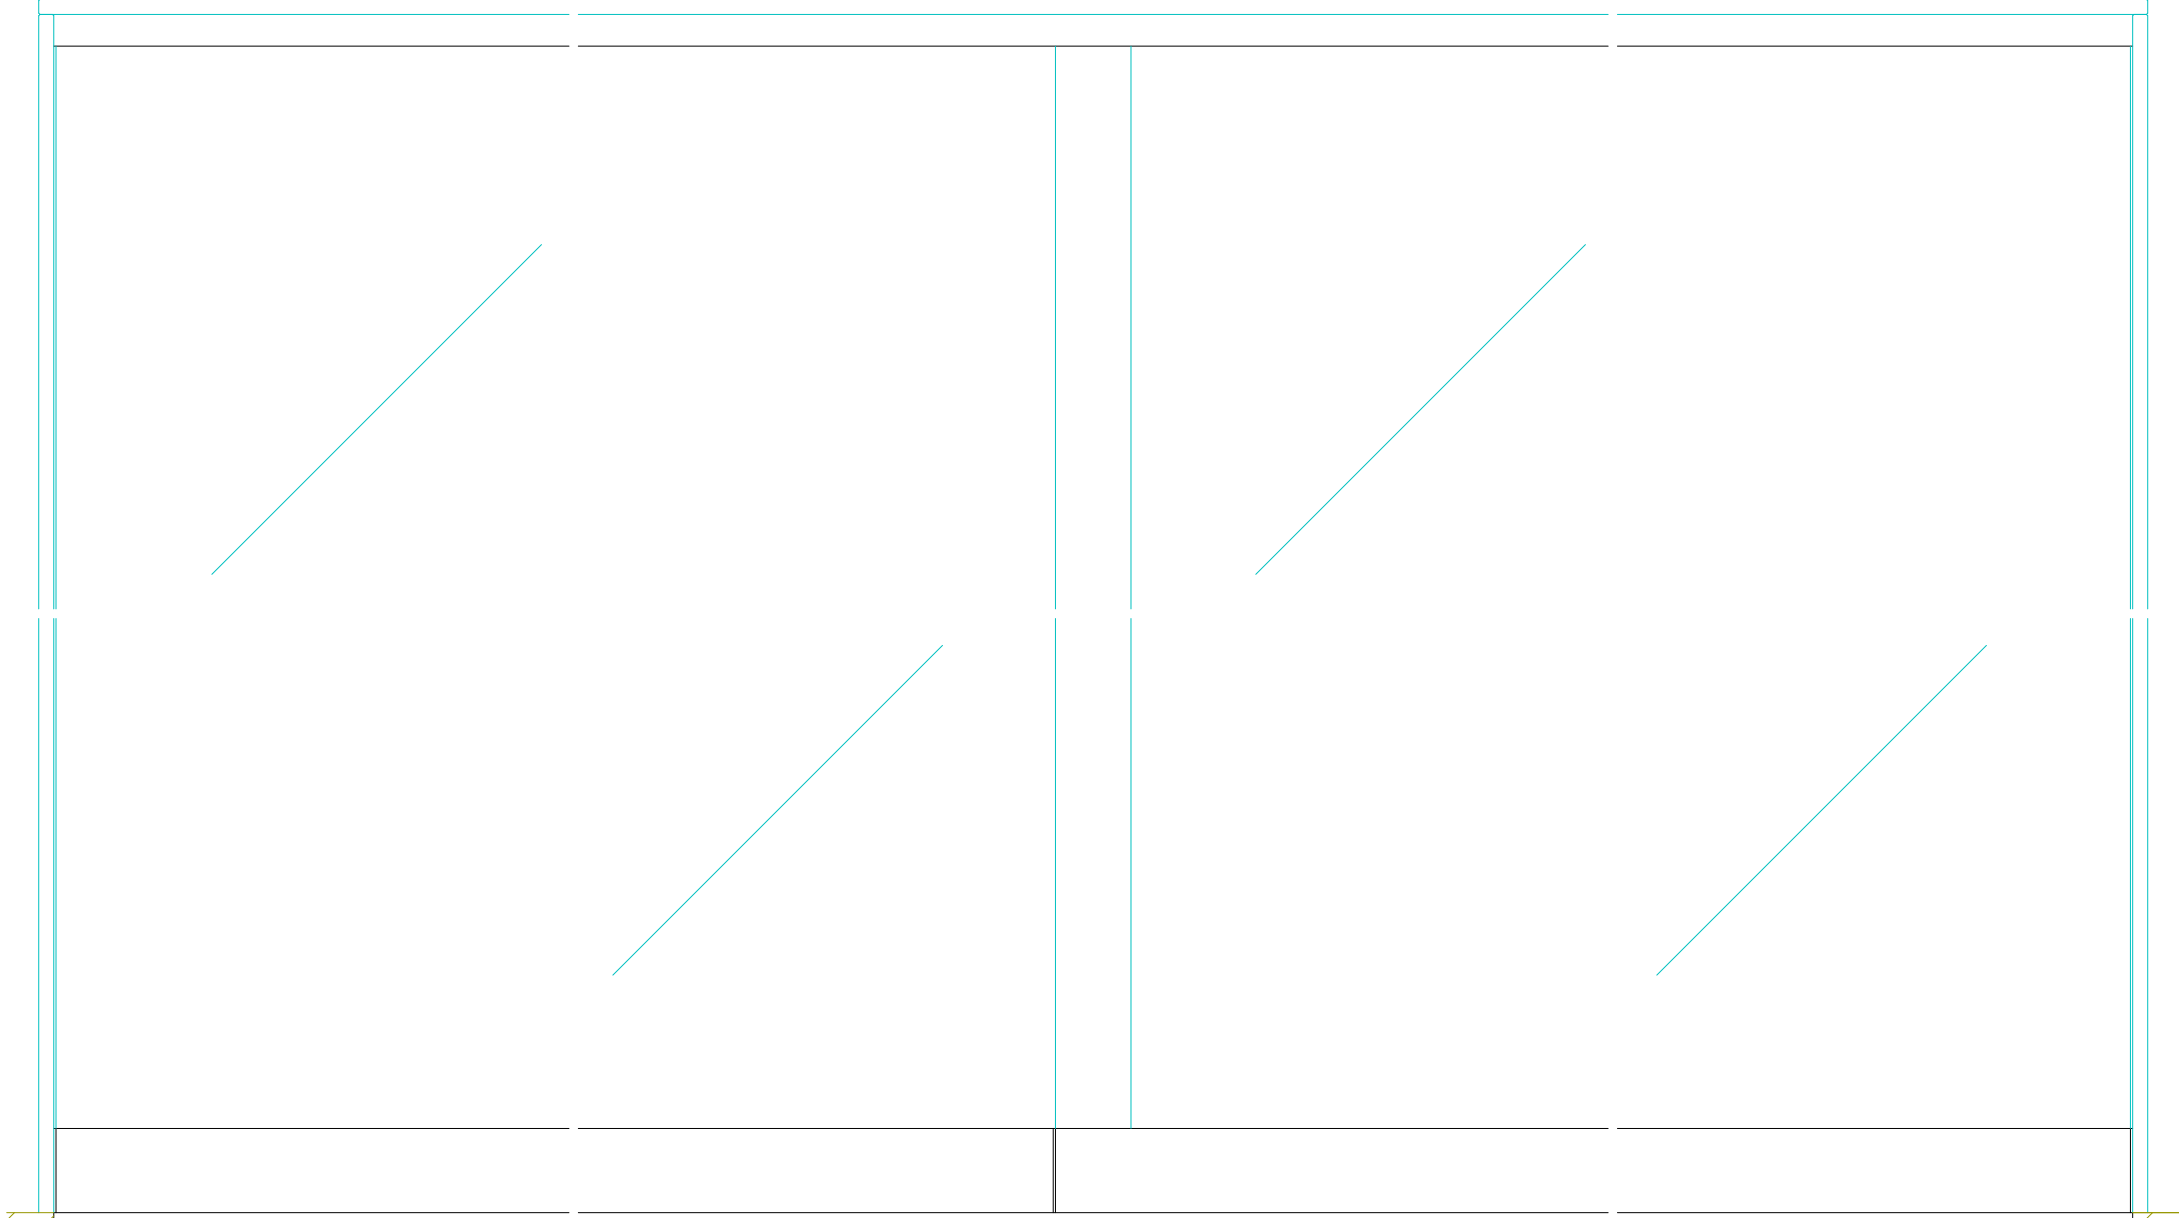

正面図

横断面図