




999-03774

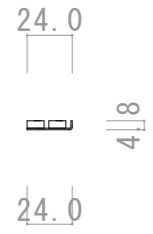

999-00470


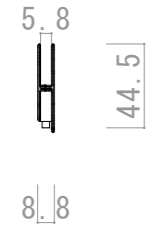


999-00450 999-03035

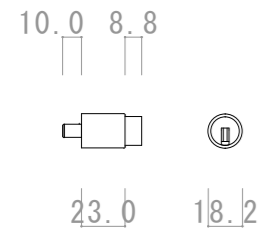

999-76873

縦断面図

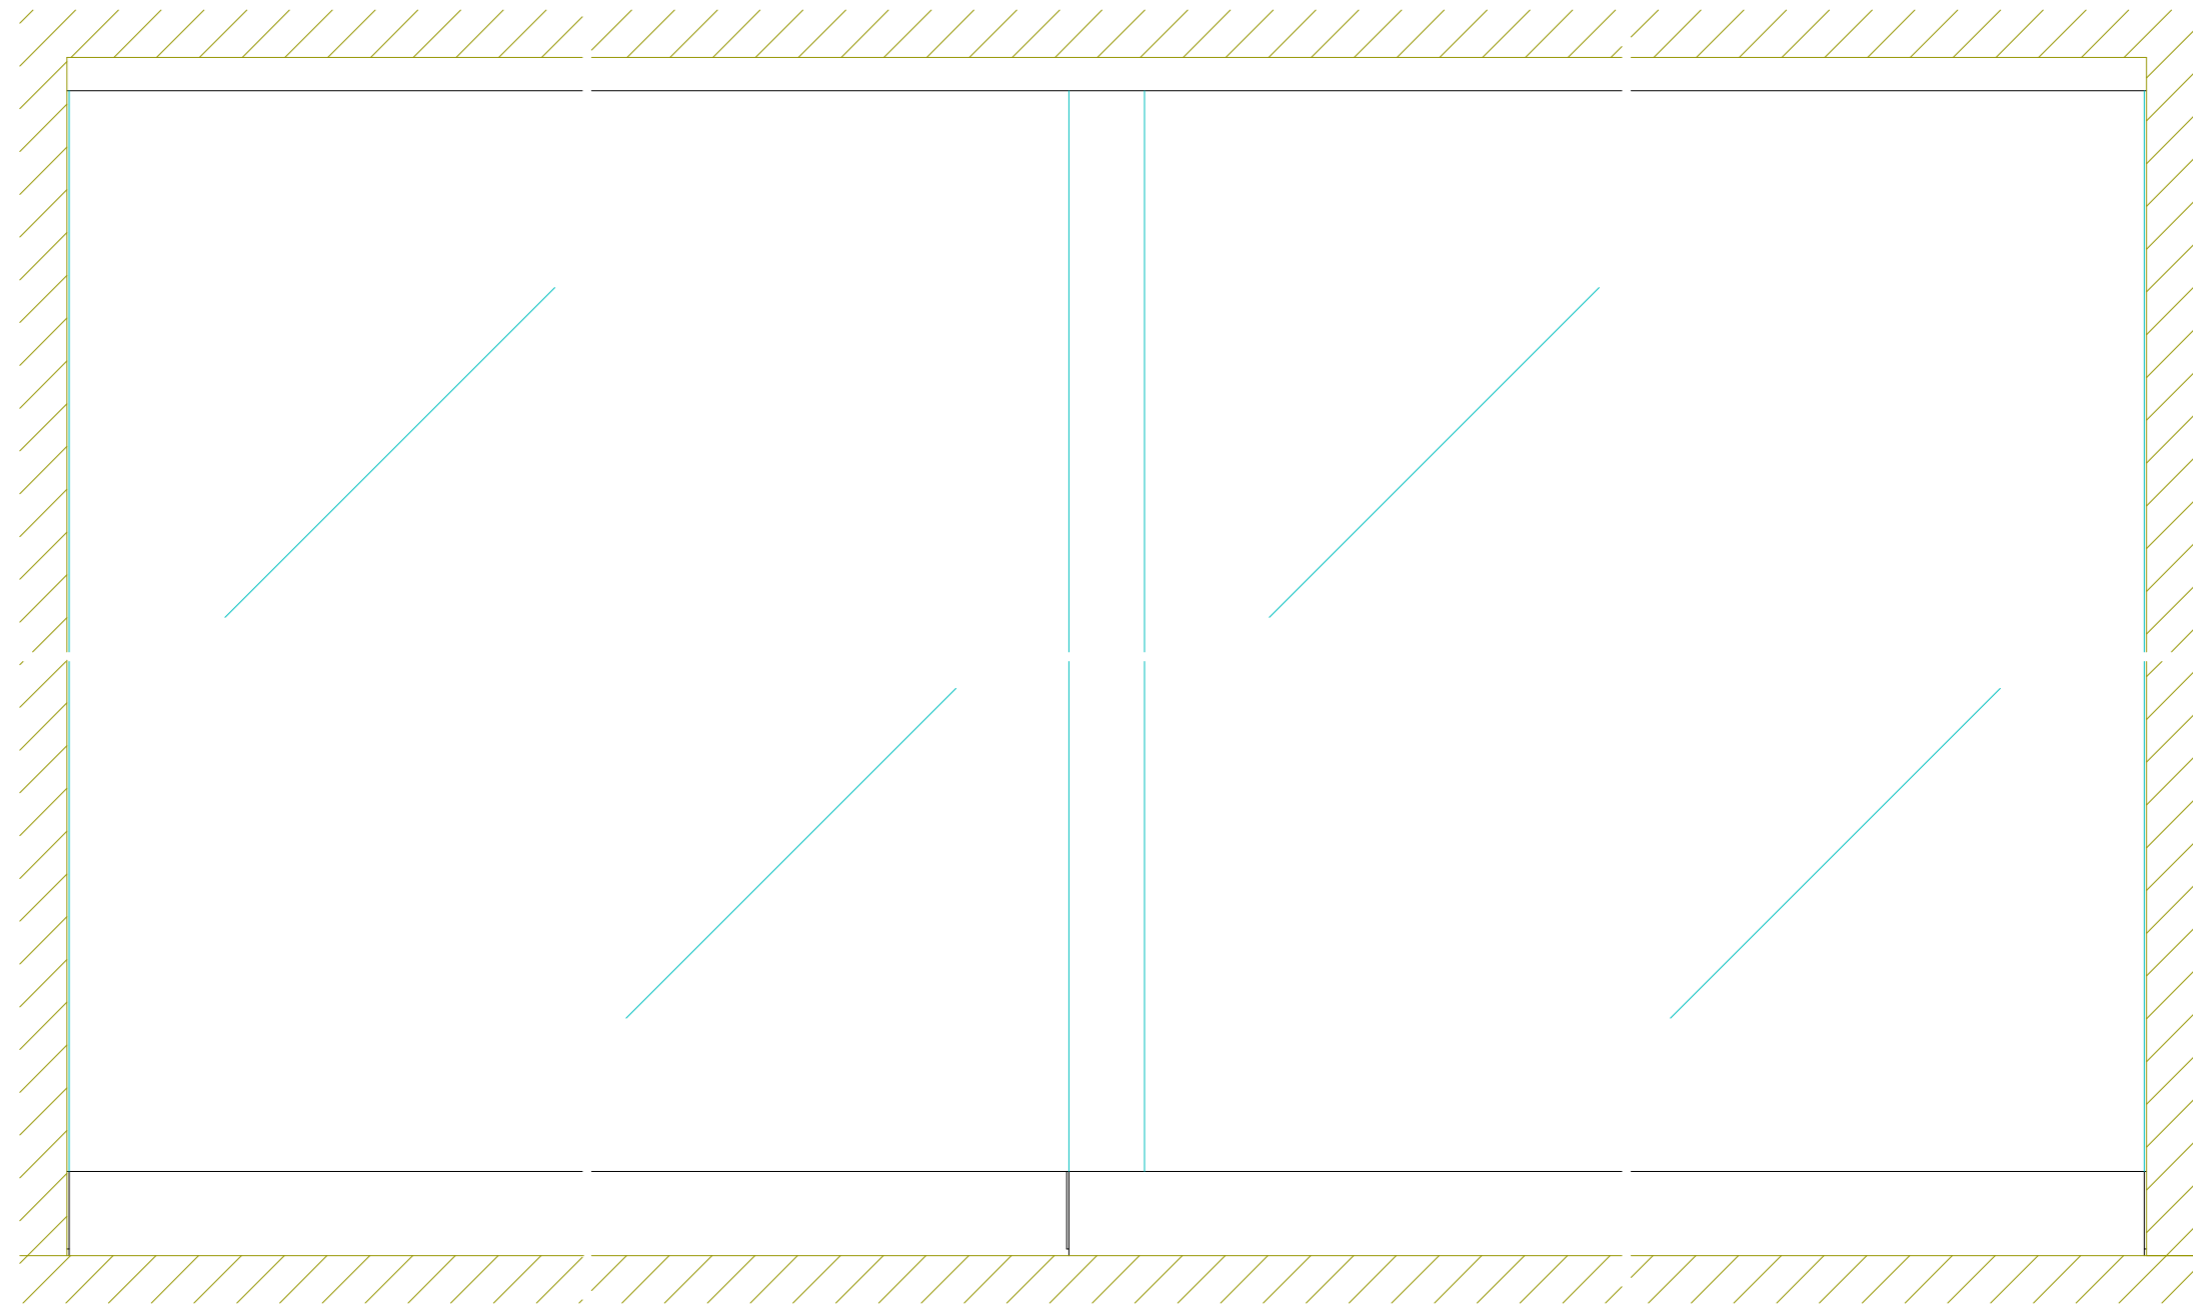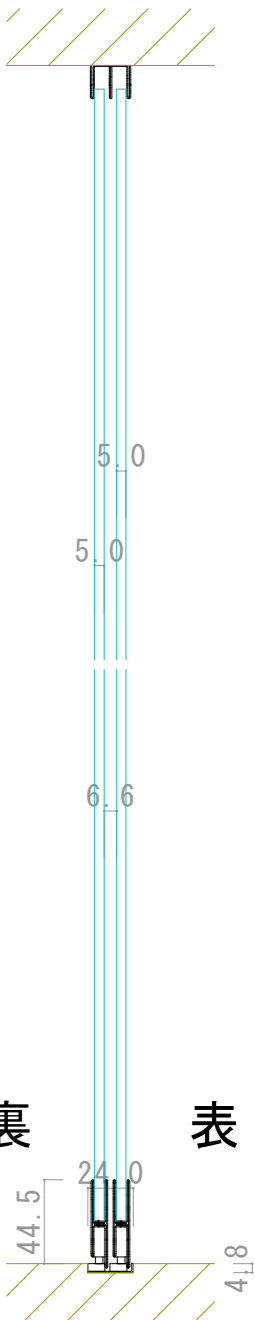

正面図

横断面図

