



999-03880

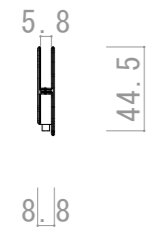

999-00471





999-00450 999-03035

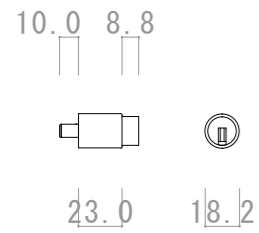


999-76873

縦断面図

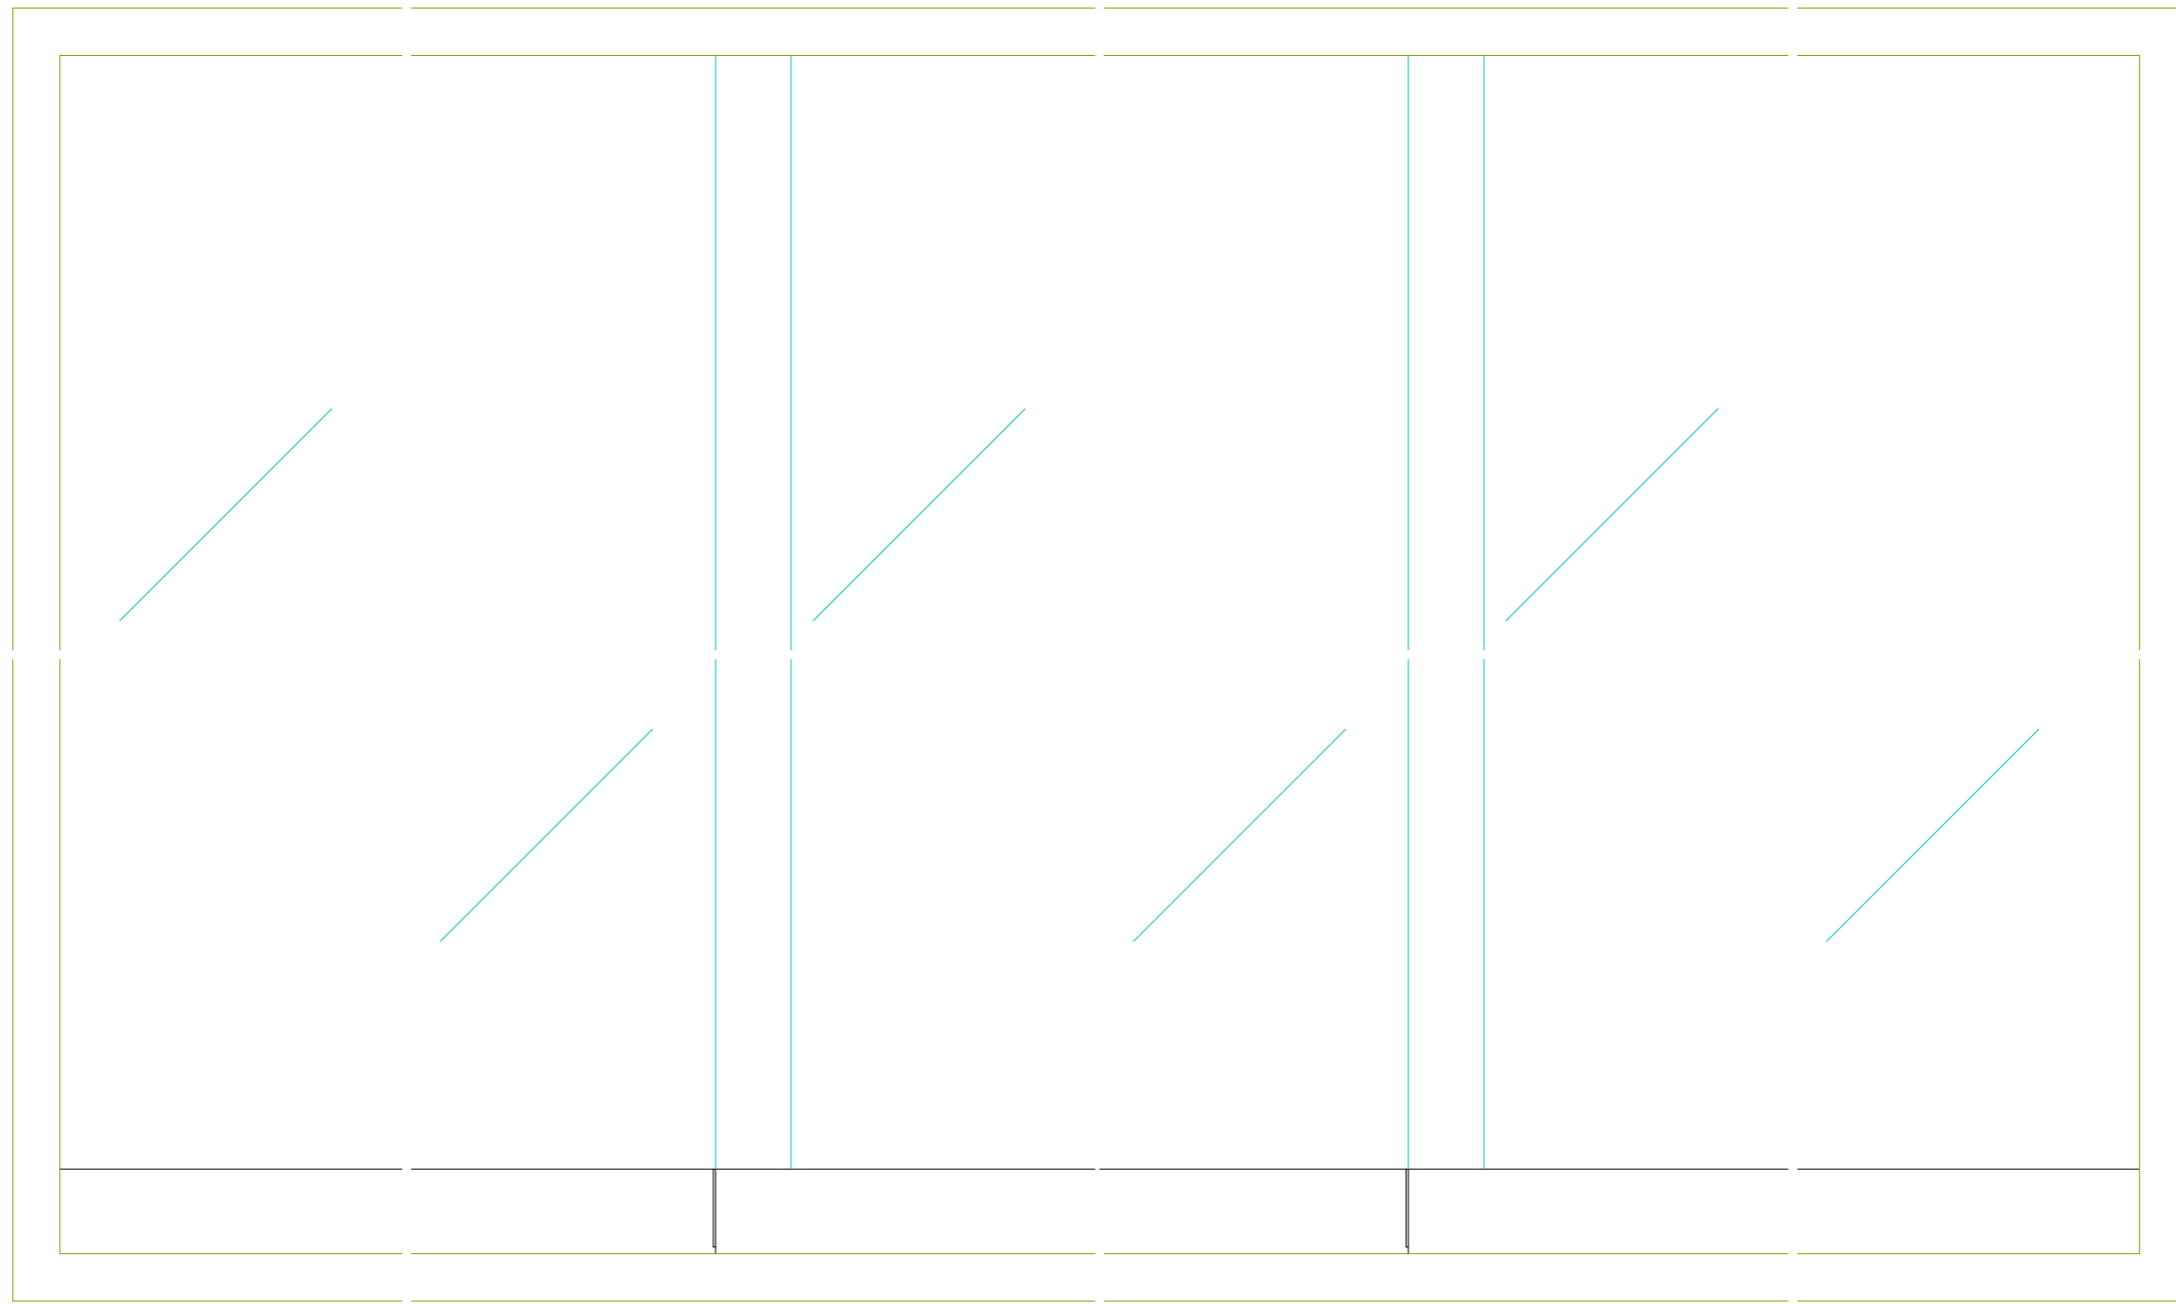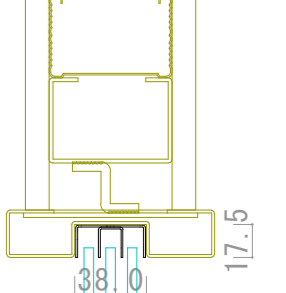

正面図

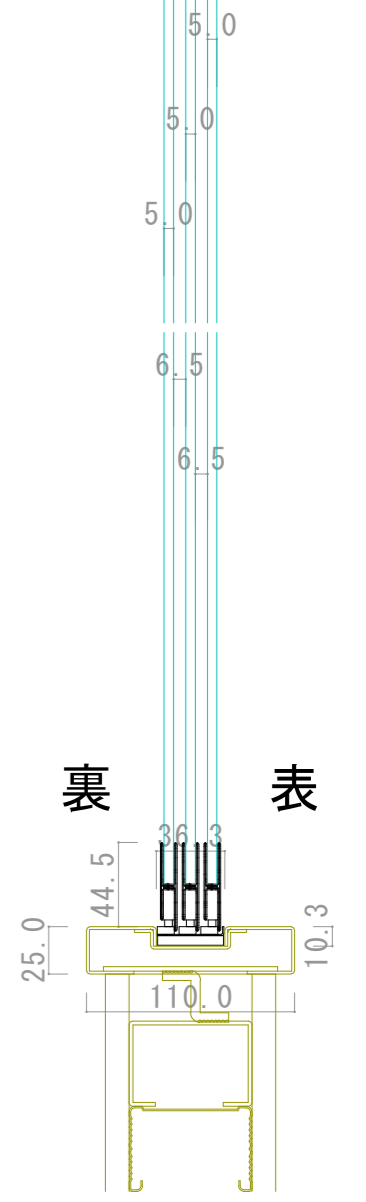

横断面図

