



999-03880

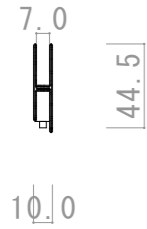

999-00471





999-00454 999-03134

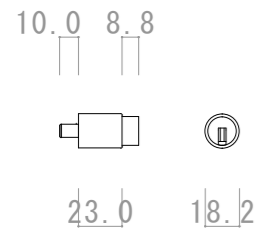


999-76873

縦断面図

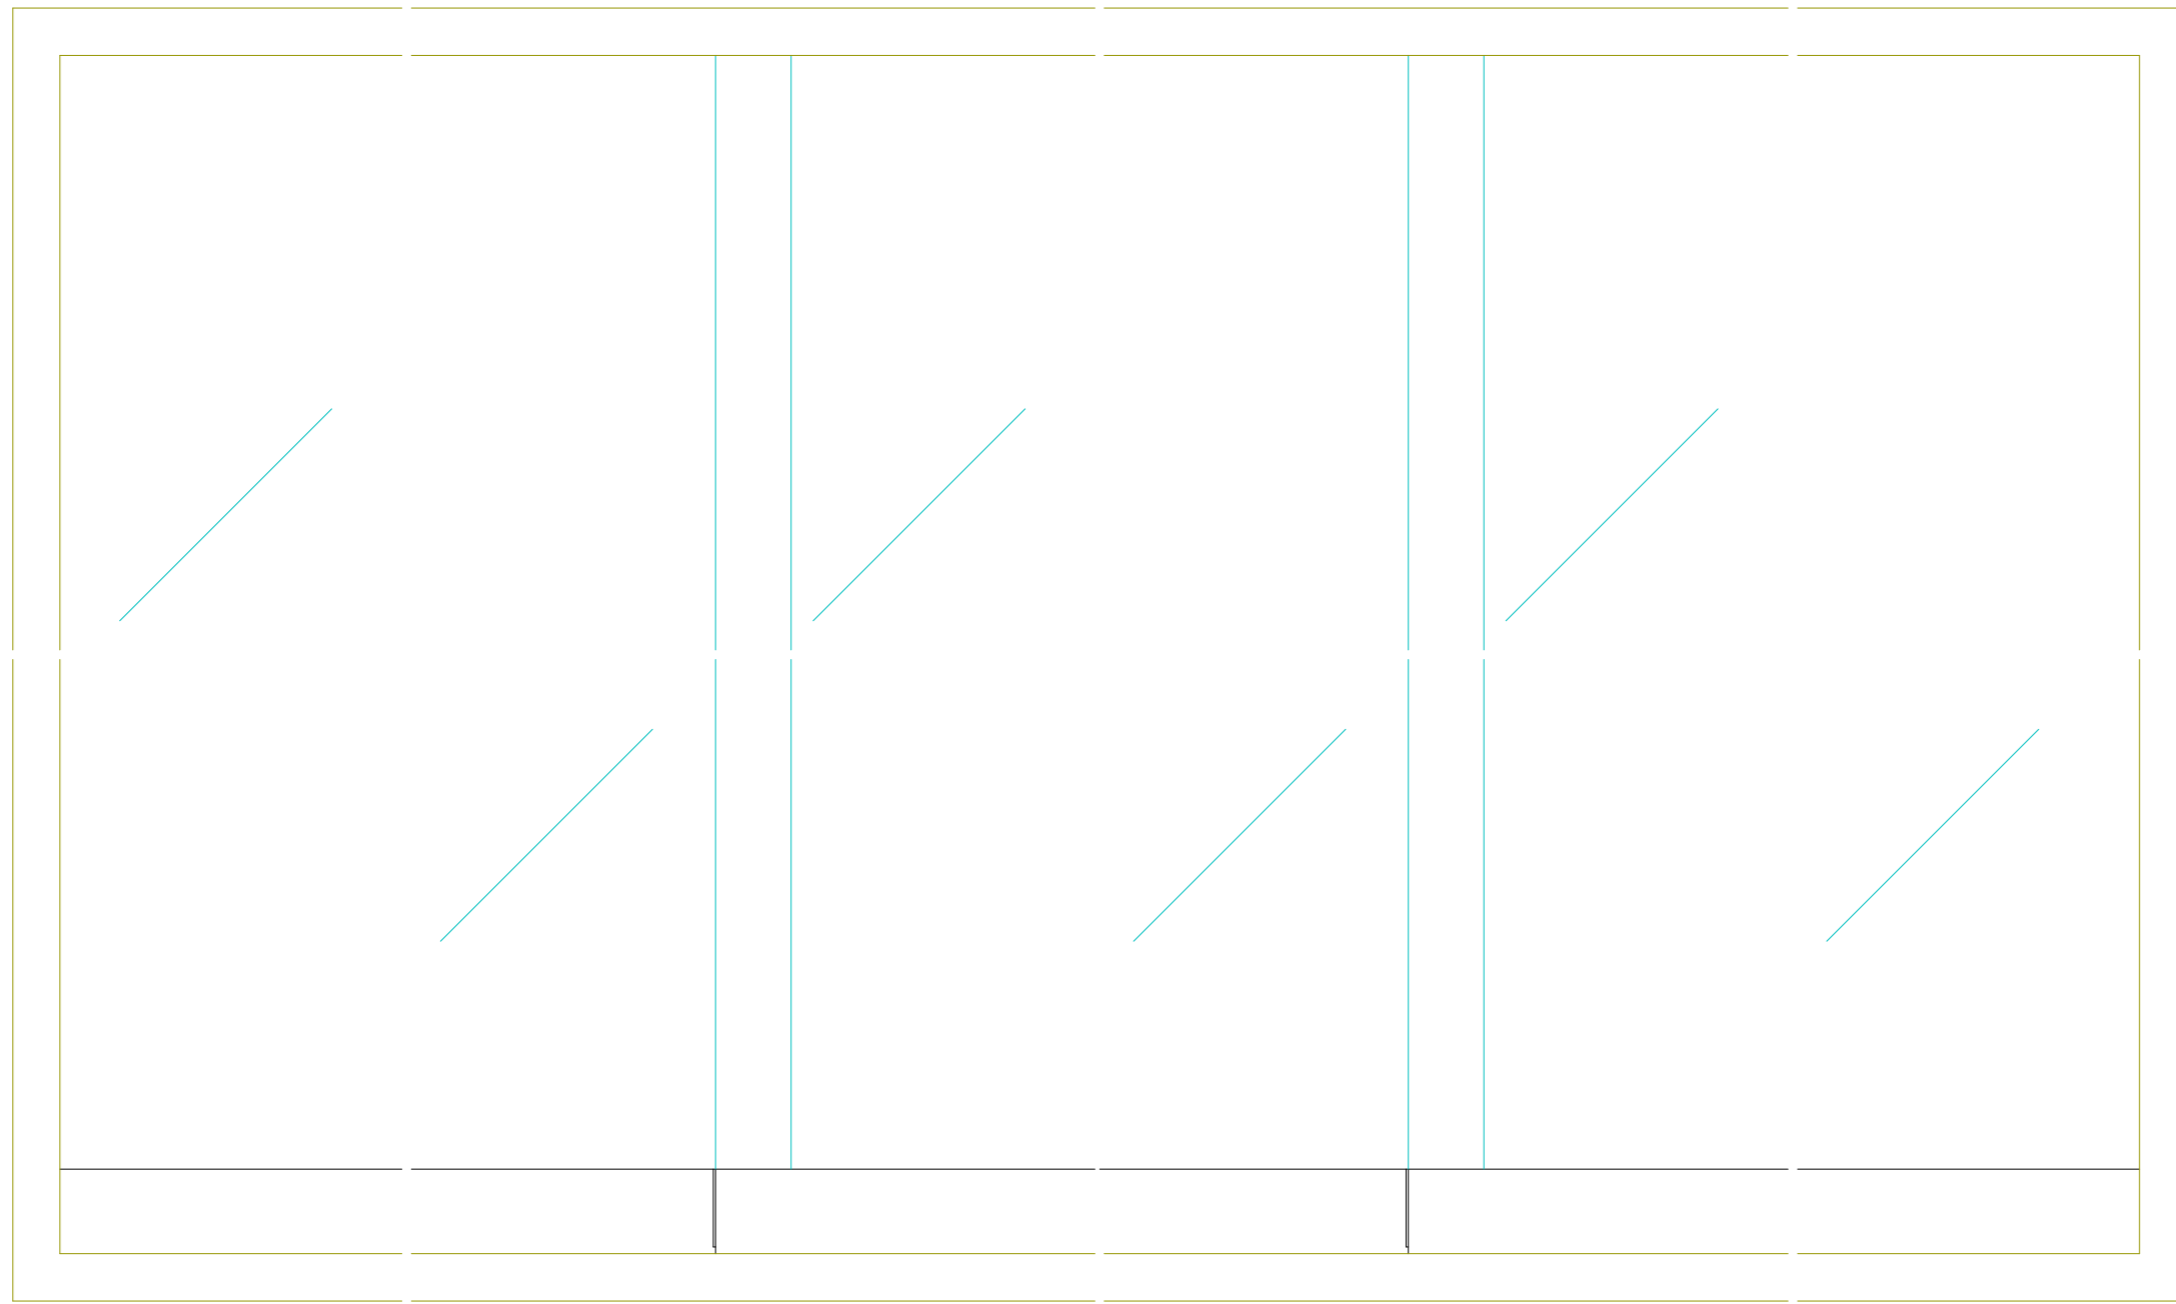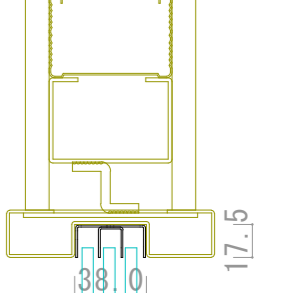

正面図

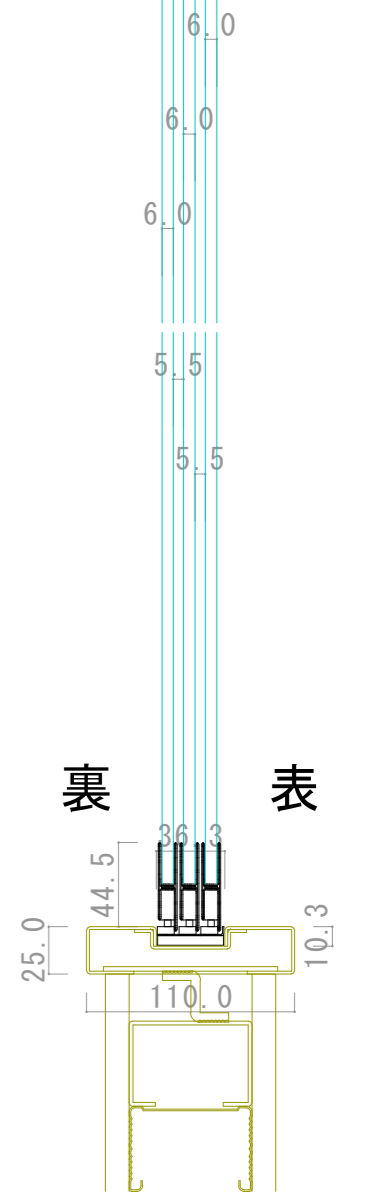

裏 表

横断面図

