



999-03882

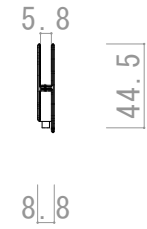


999-00471



999-00450 999-03035

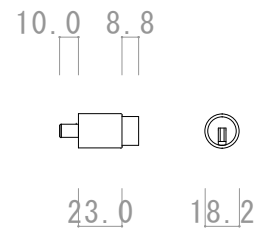


999-76873

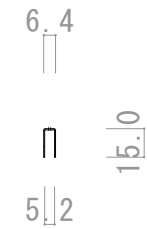


999-05021

縦断面図

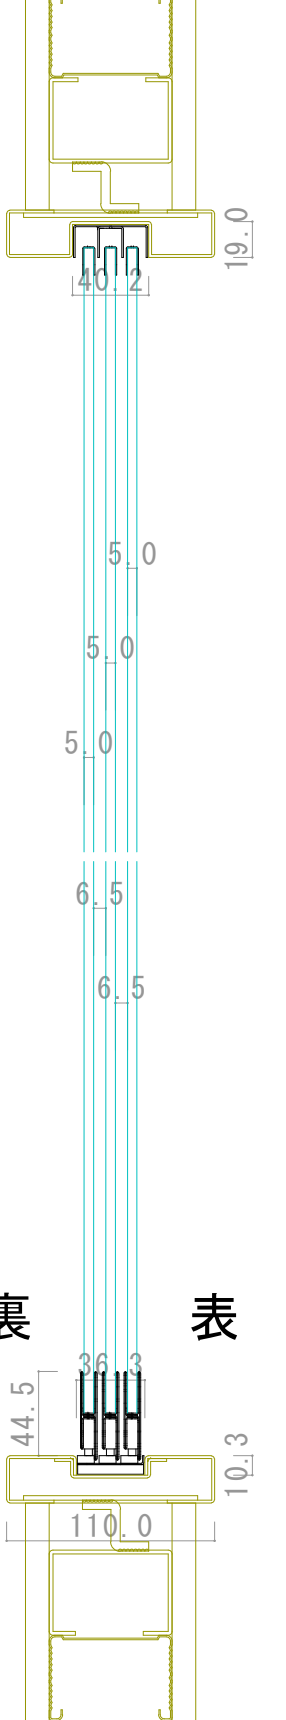

裏 表

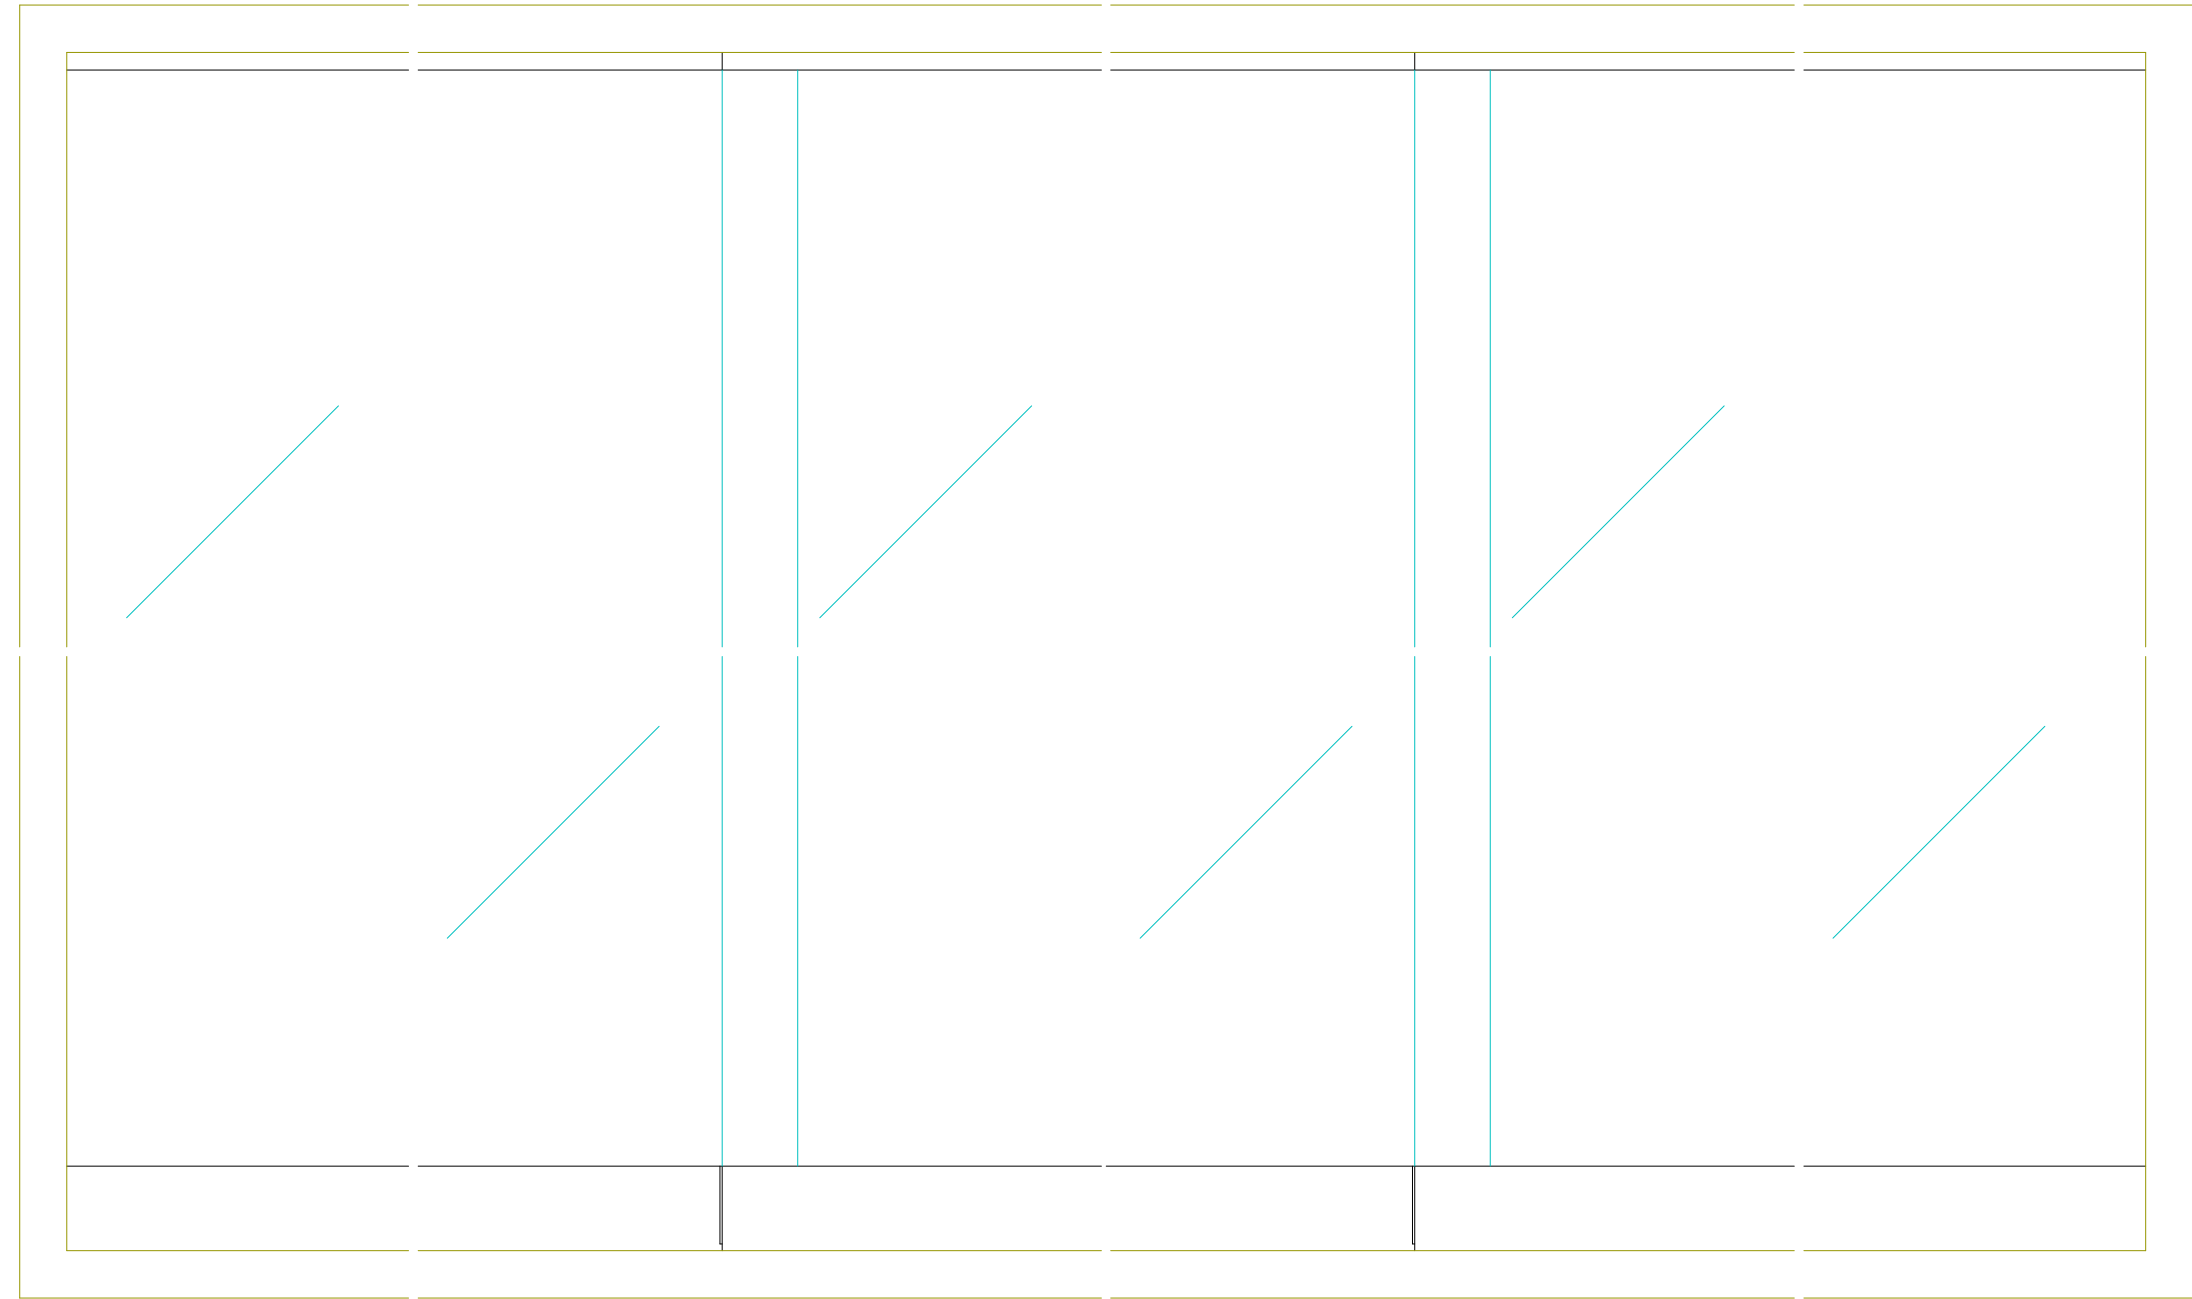

正面図

横断面図

