



999-03880

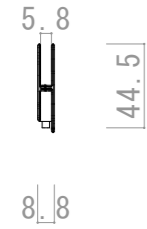


999-00471



999-00450 999-03035

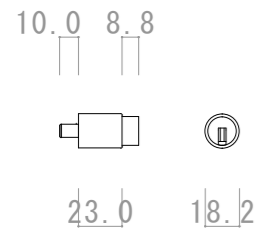


999-76873

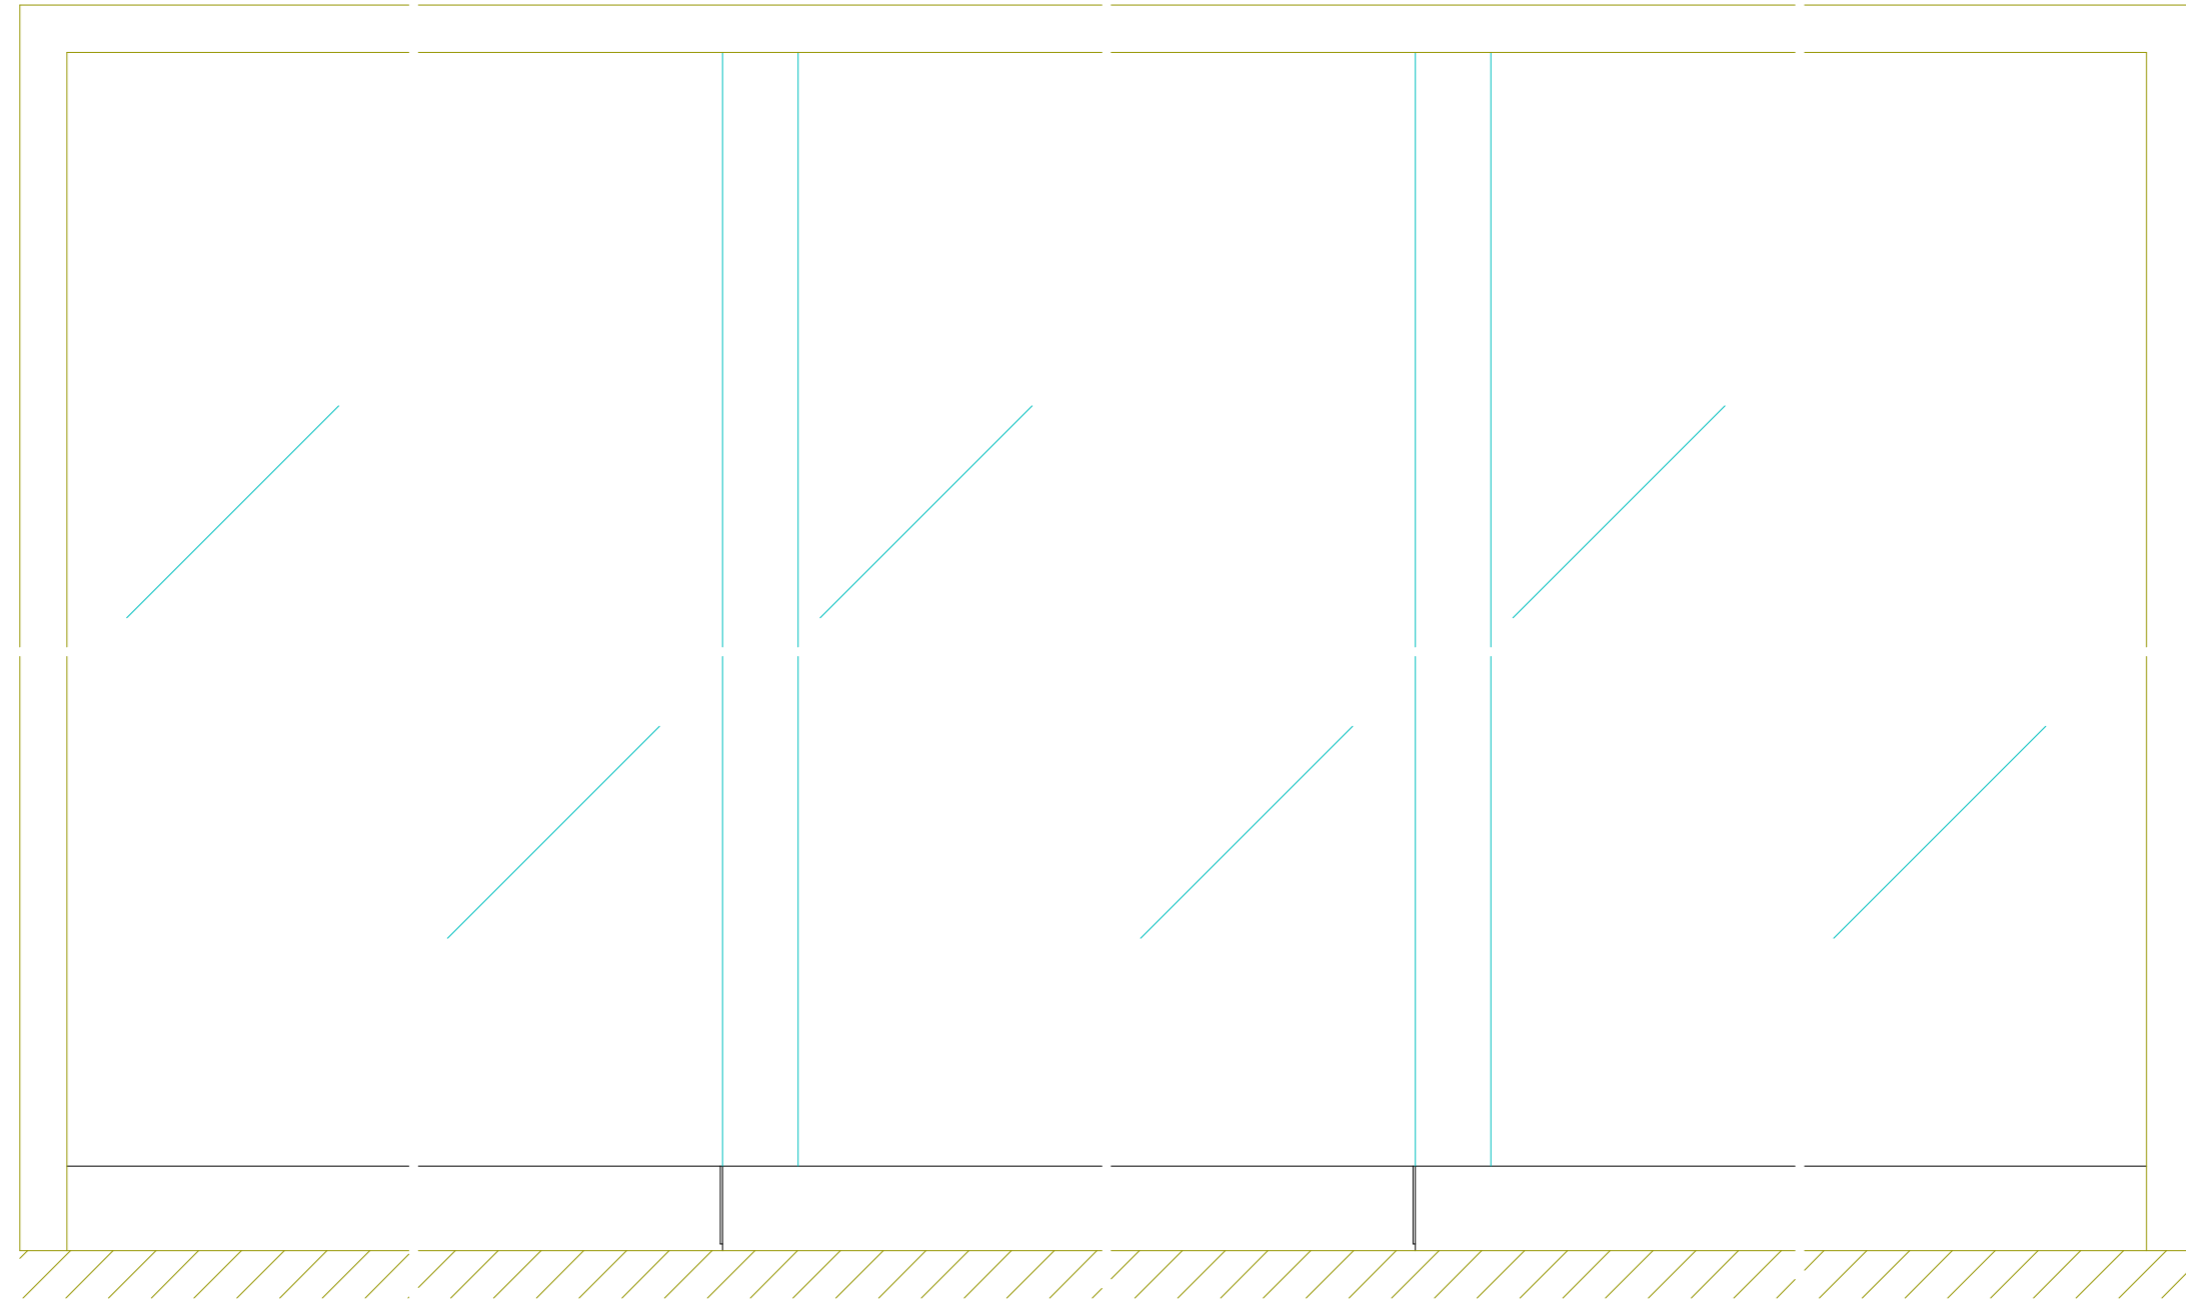

正面図

縦断面図

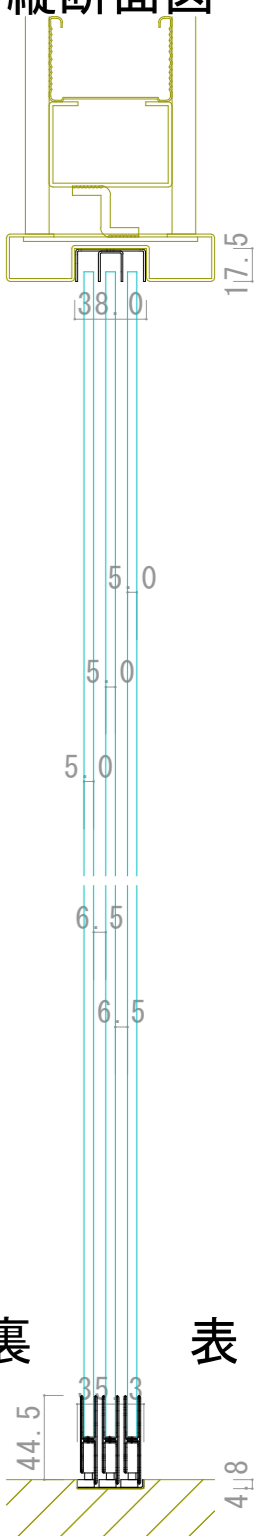

裏 表

横断面図

