




01641W-01629W-5

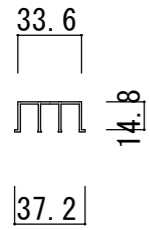

999-01629

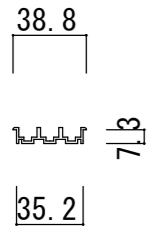


999-01641

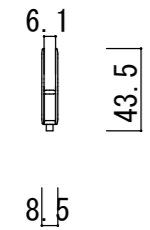



999-02250

999-02348

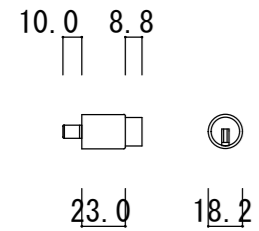

999-76873

縦断面図

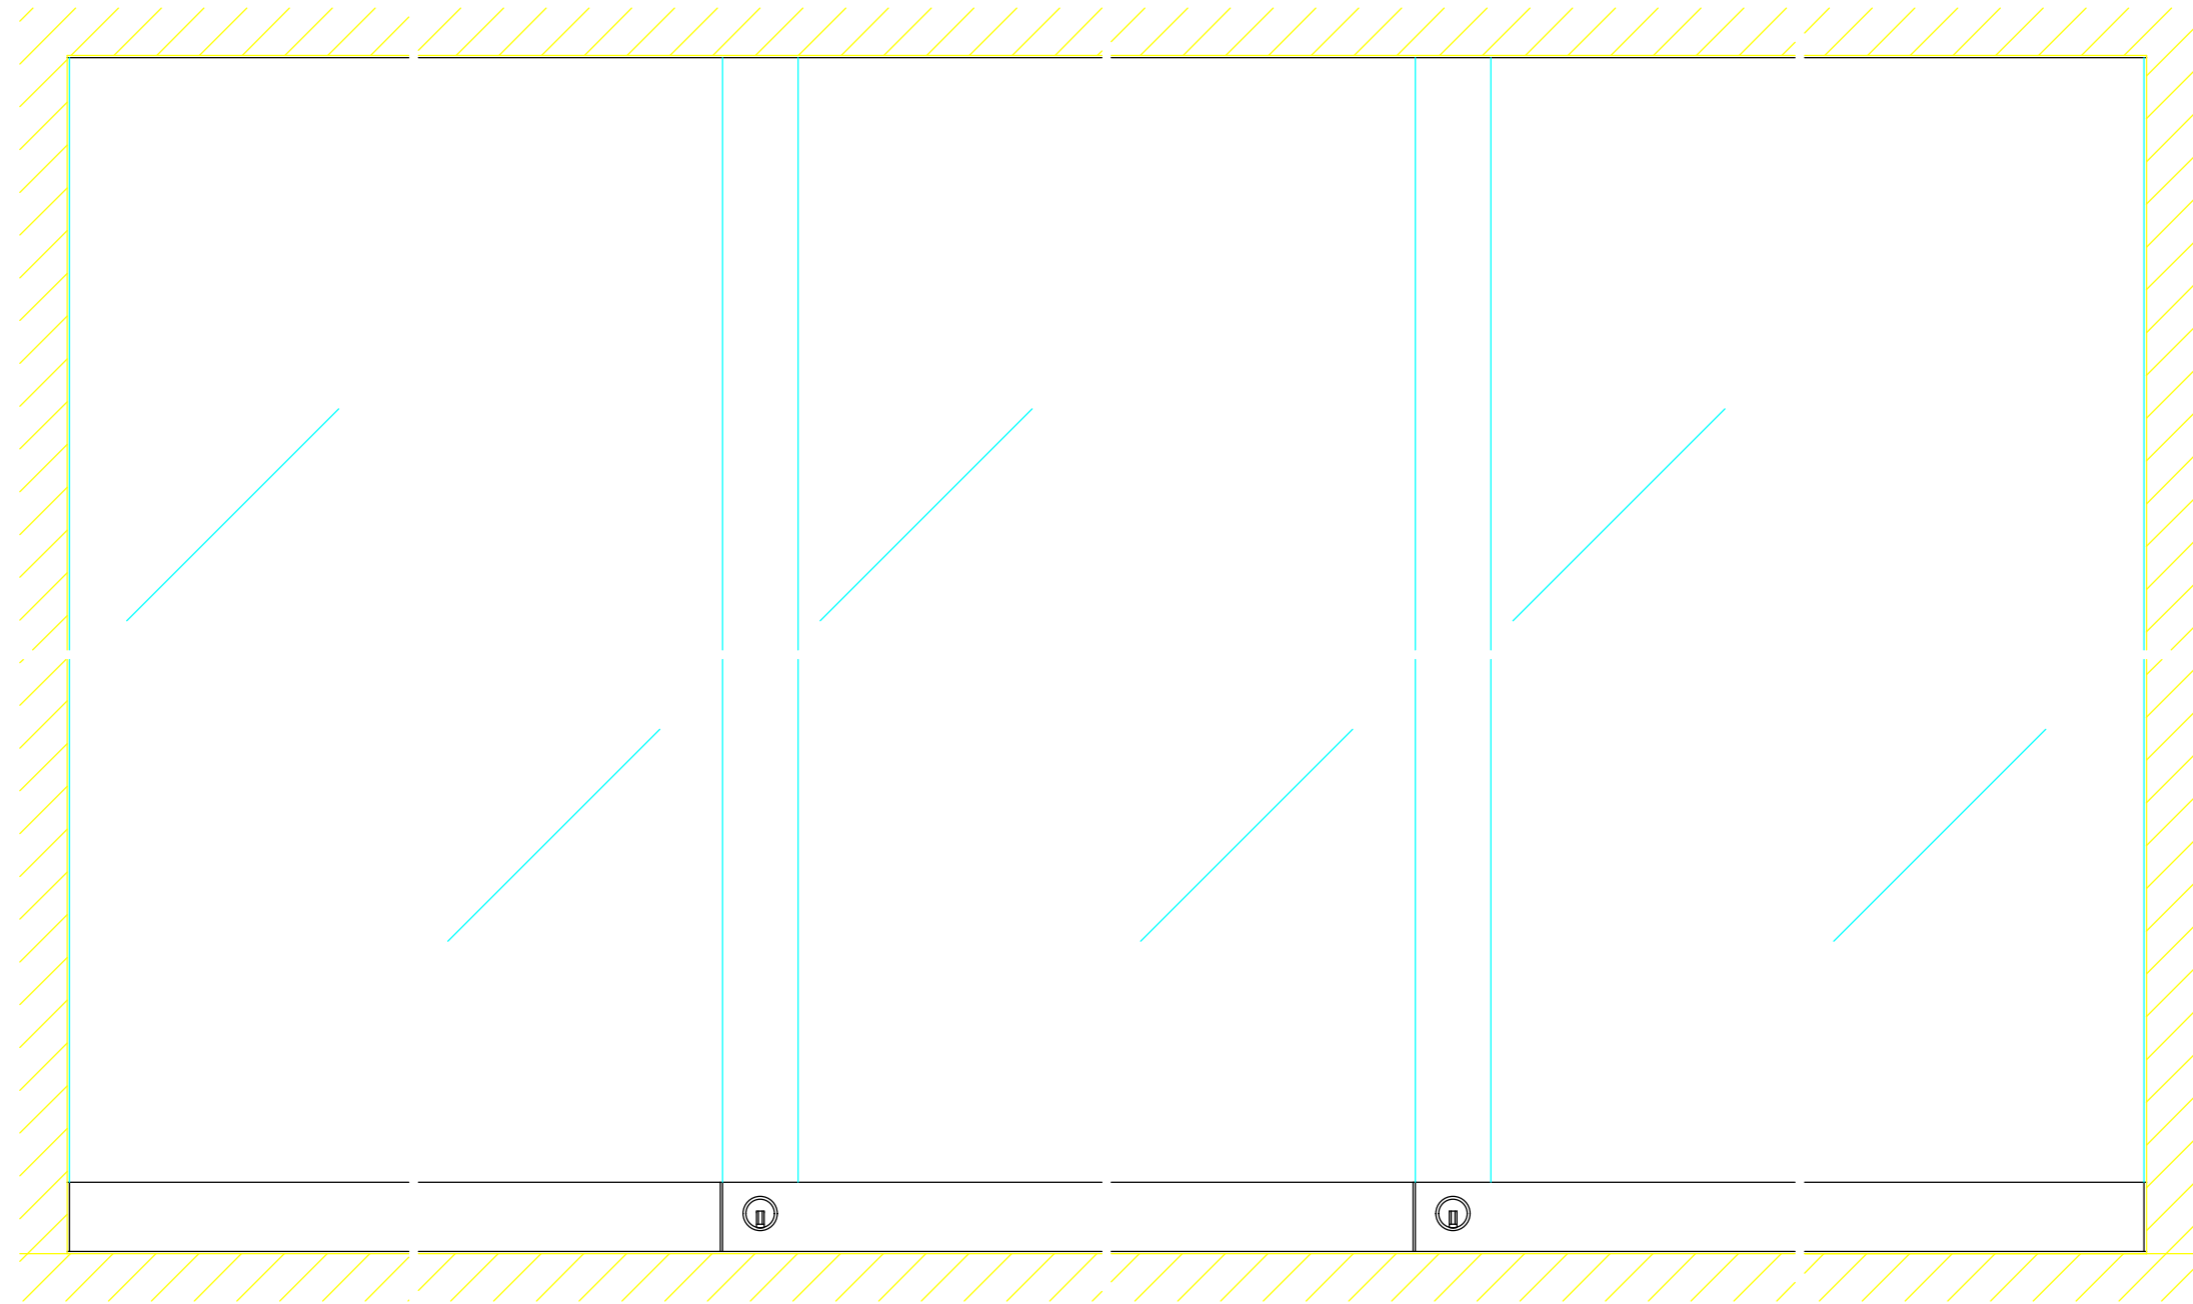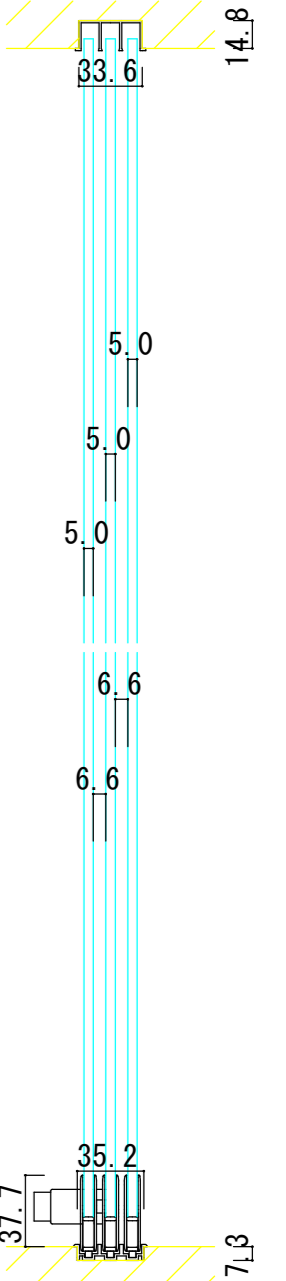

正面図

平面 断面図

