




02194W-02191W-5 戸当たり

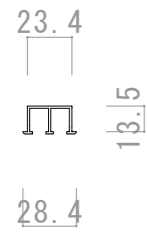


999-02191

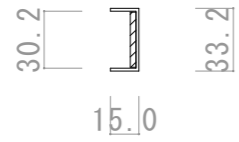


999-05325 999-04742 999-05755

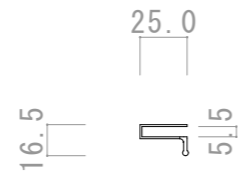


縦断面図

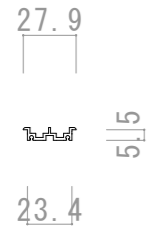


999-02194

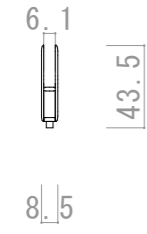


999-02250 999-02349

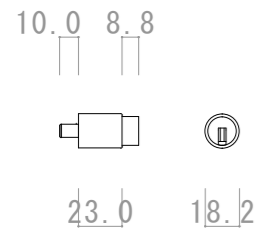

999-76873

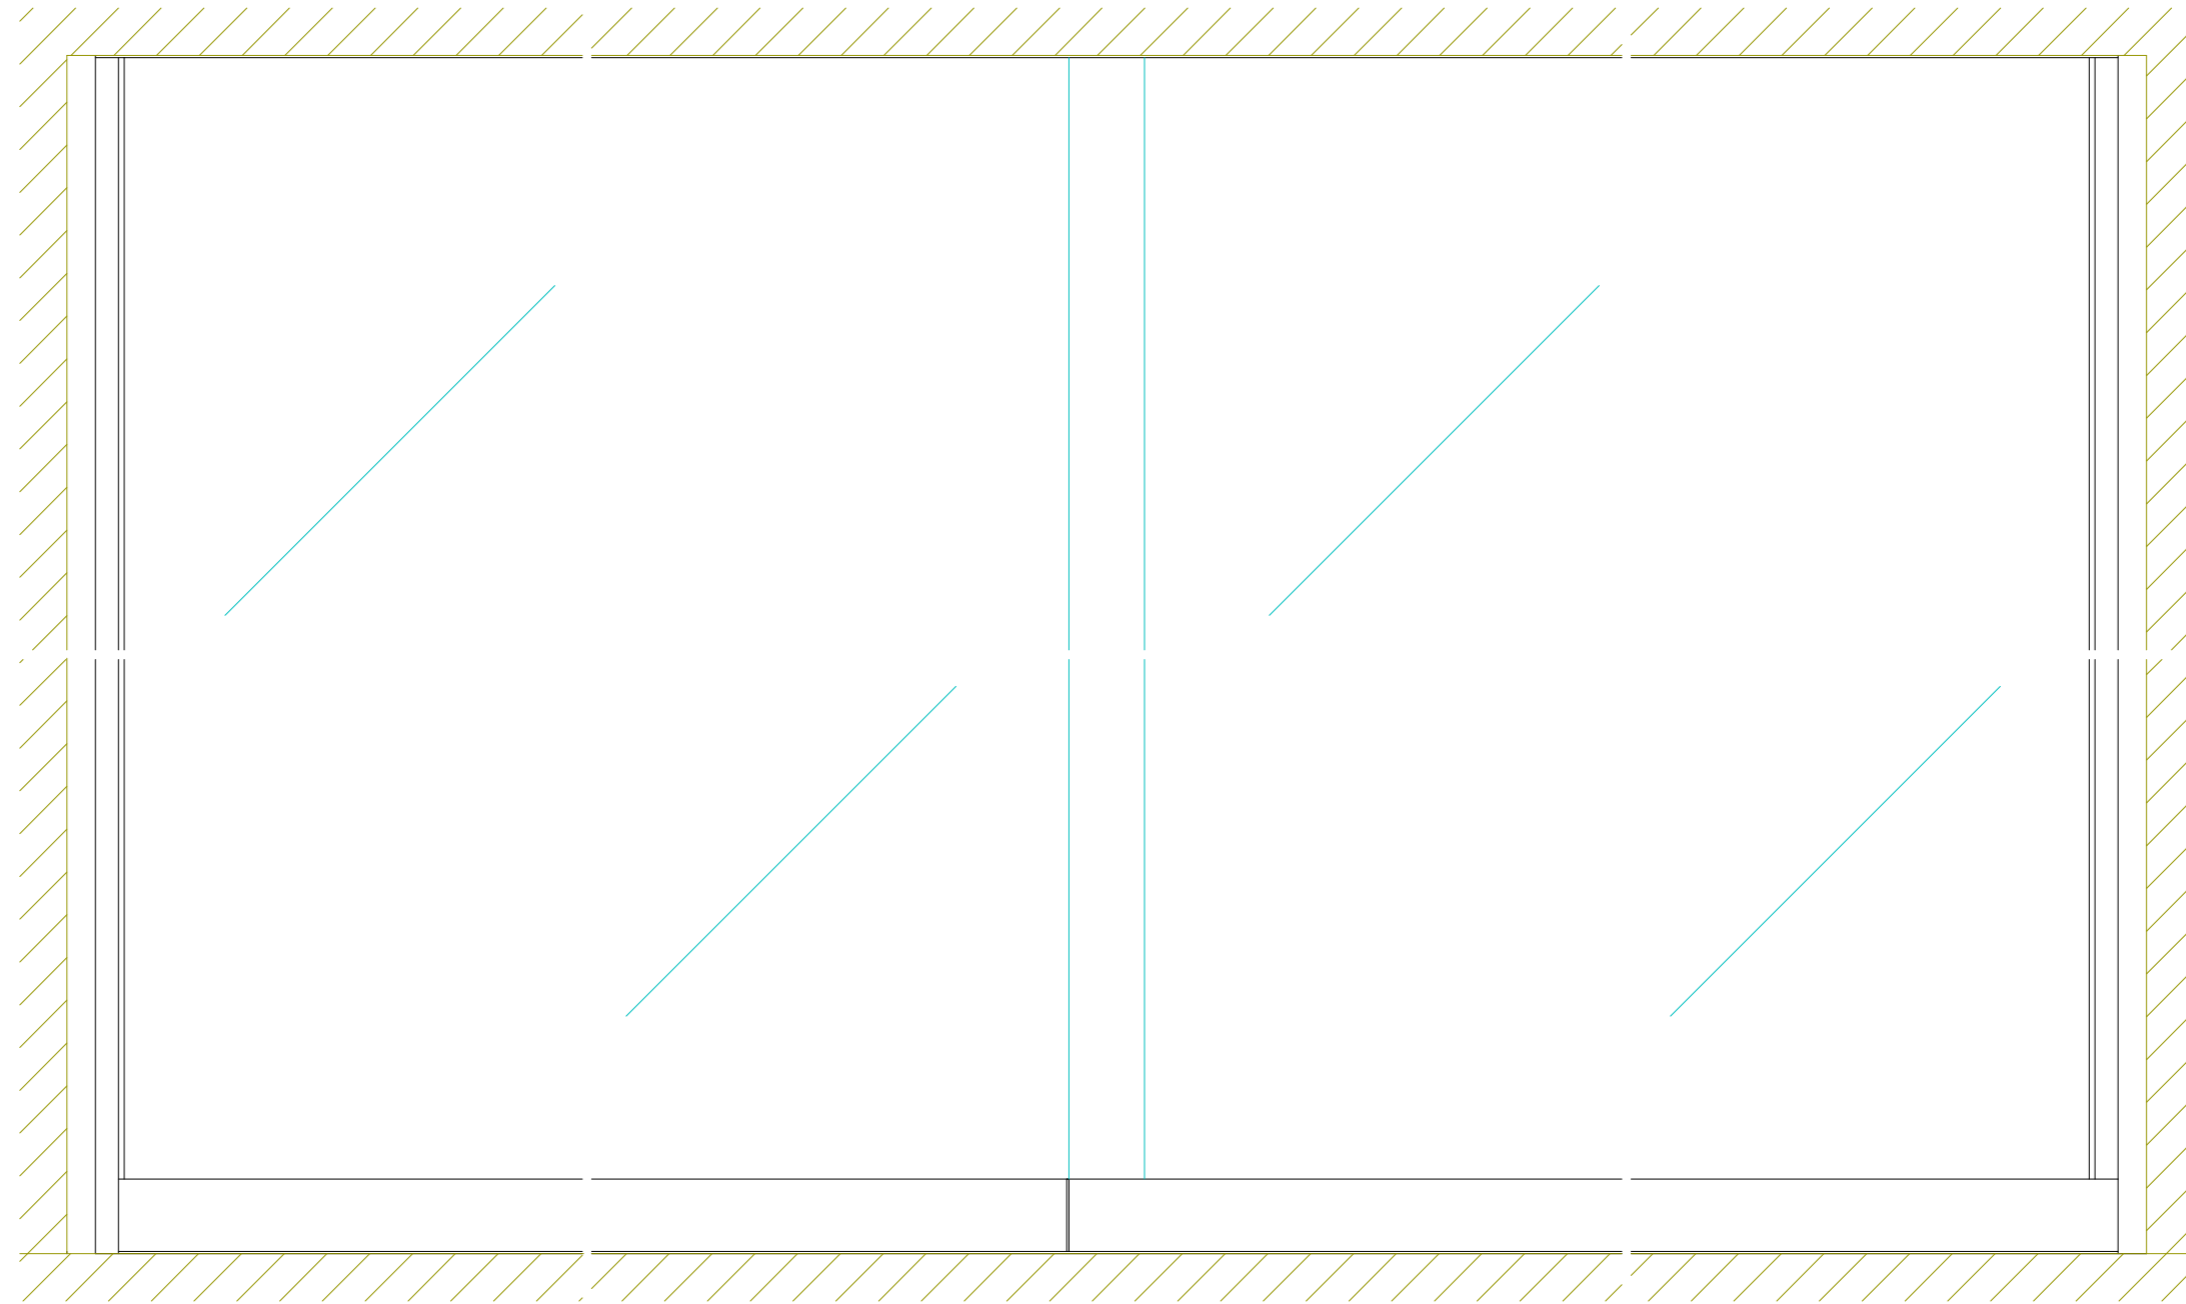

正面図

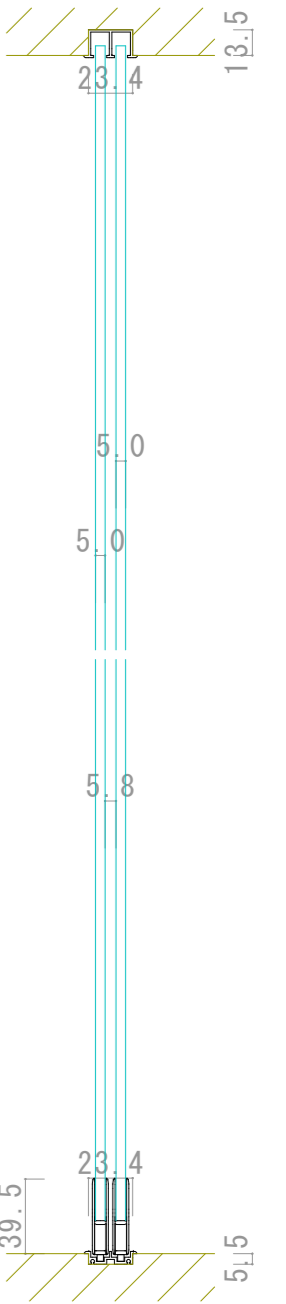

横断面図

