




999-02191

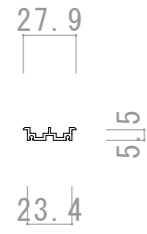

999-02194


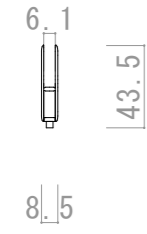


999-02250 999-02349

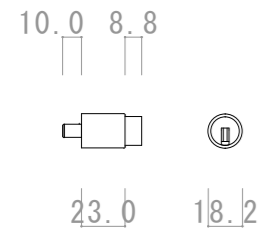

999-76873

縦断面図

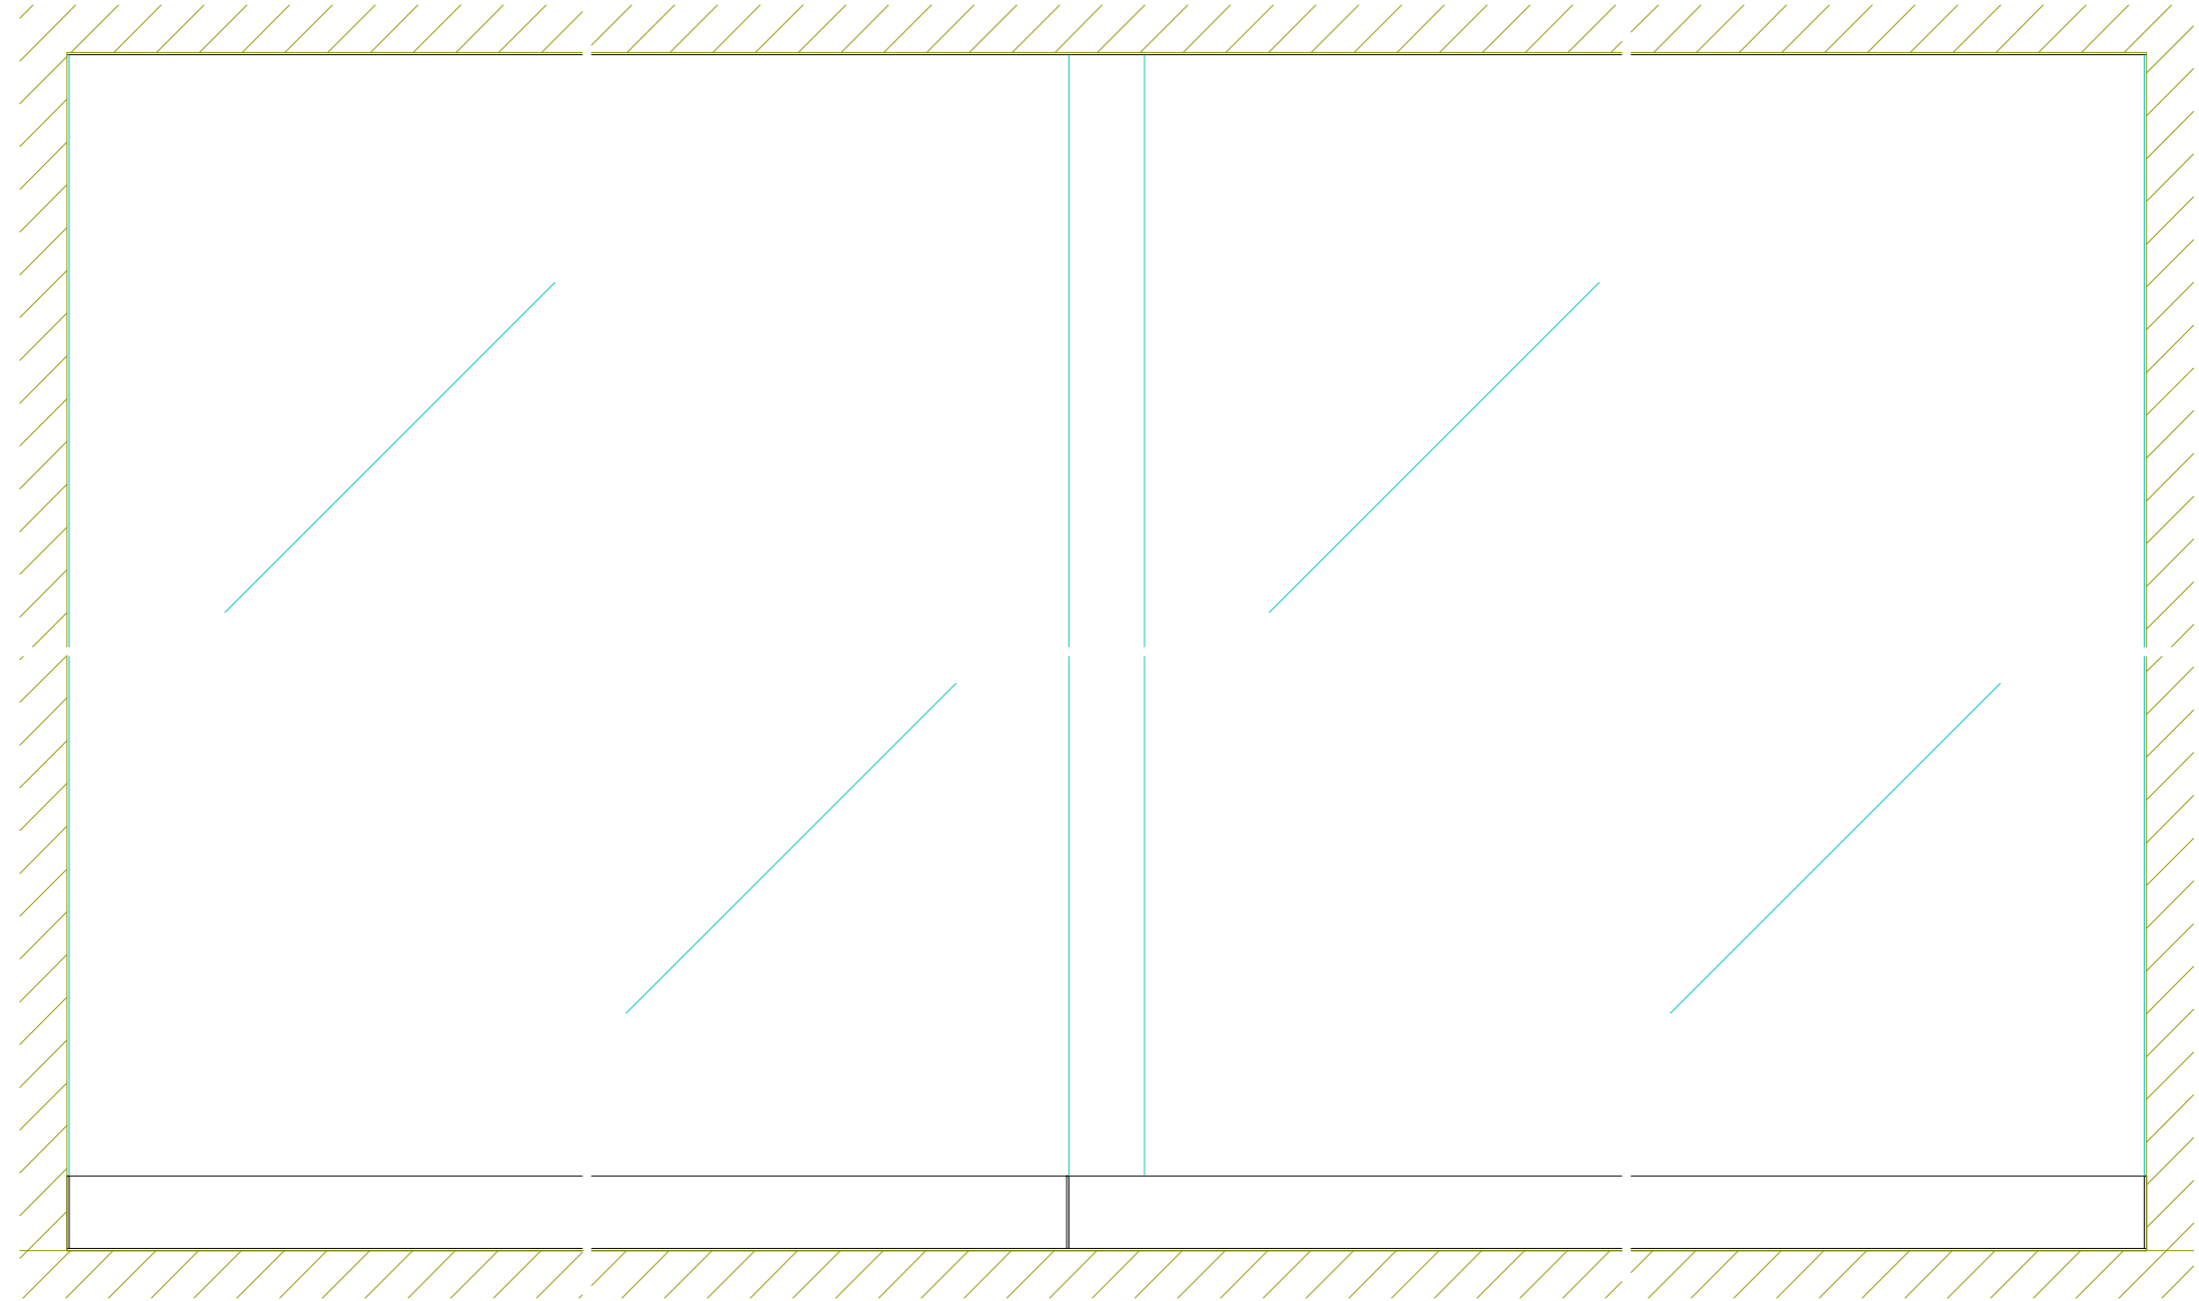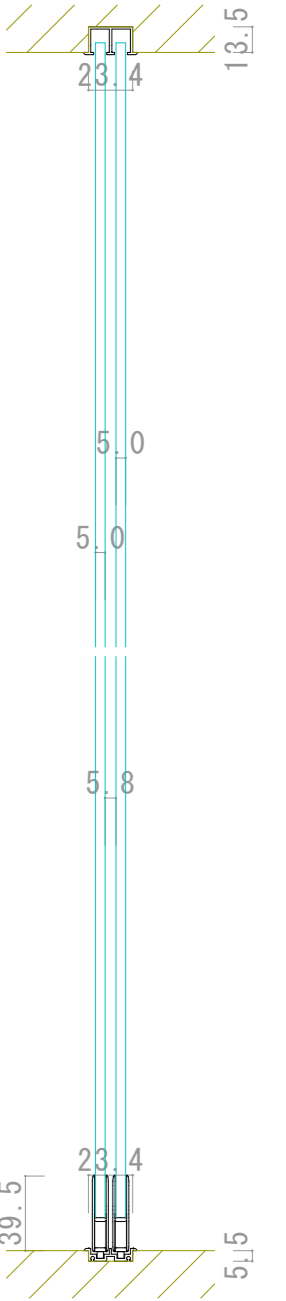

正面図

横断面図

