



999-02900

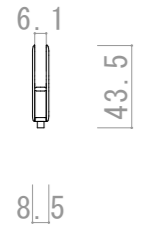

999-02902




999-02250 999-02349

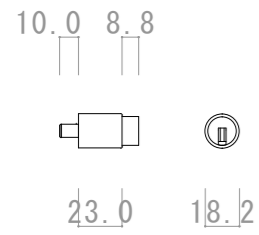


999-76873

縦断面図

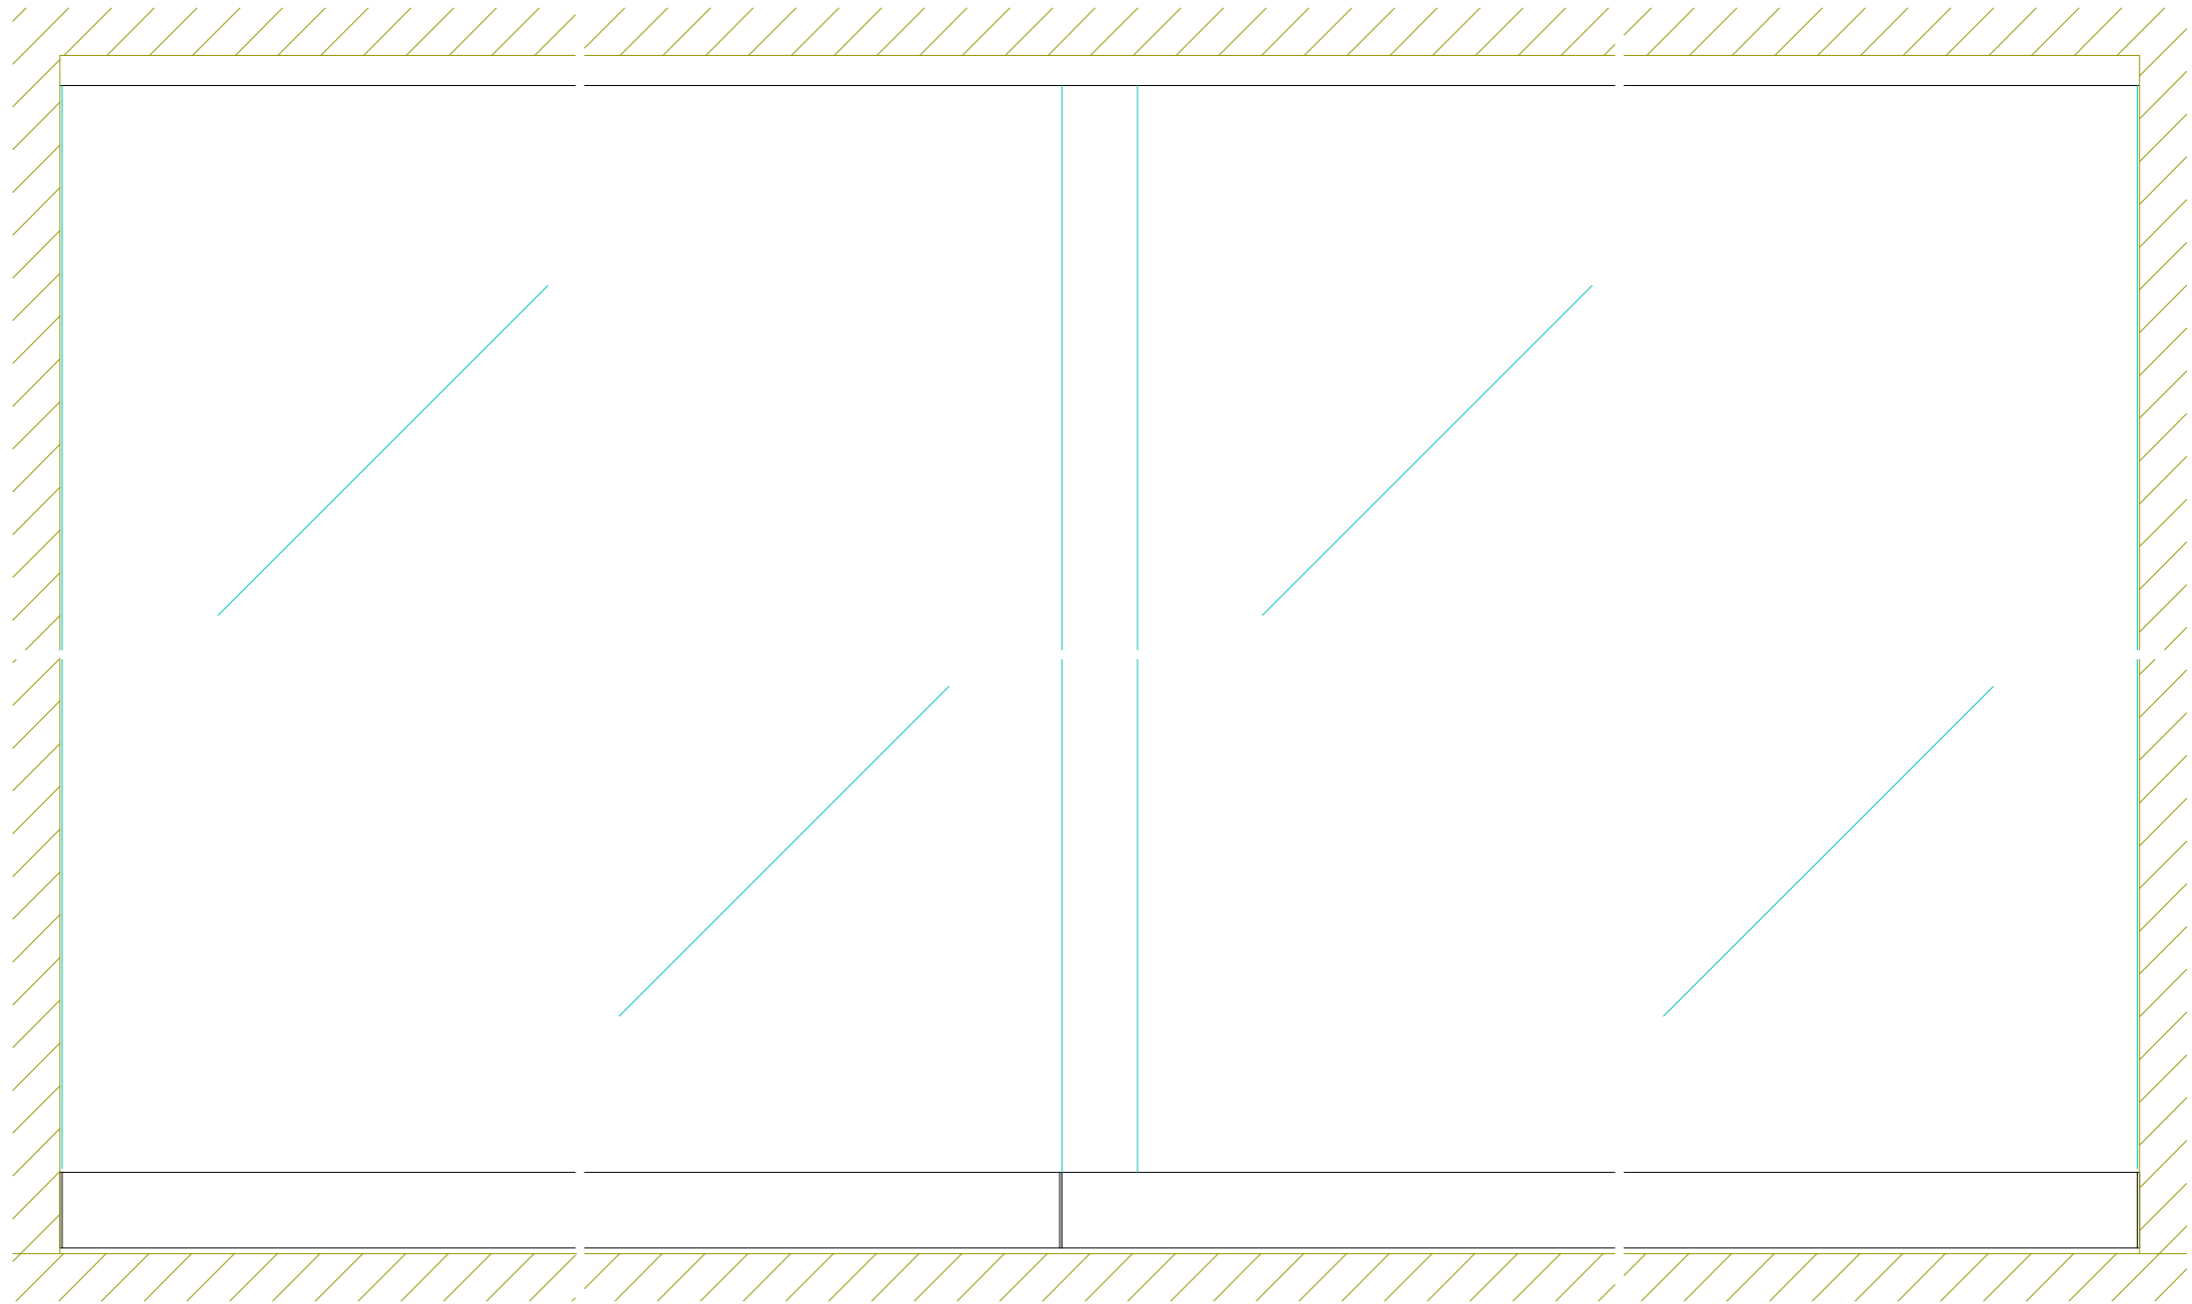

正面図

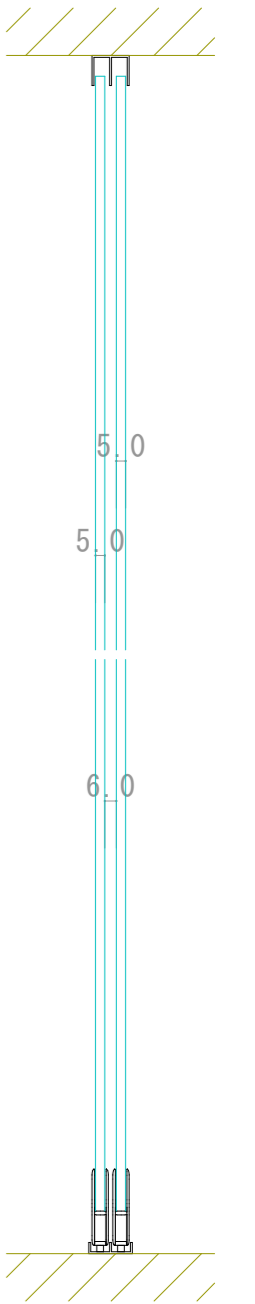

横断面図

