




999-03677

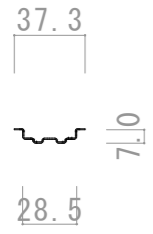


999-03661

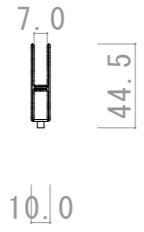


999-03101 999-03134

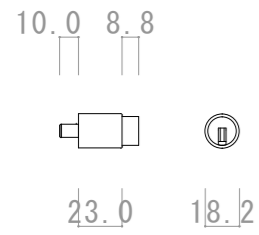

999-76873

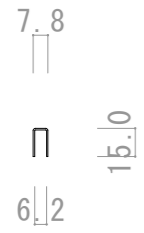


999-05060

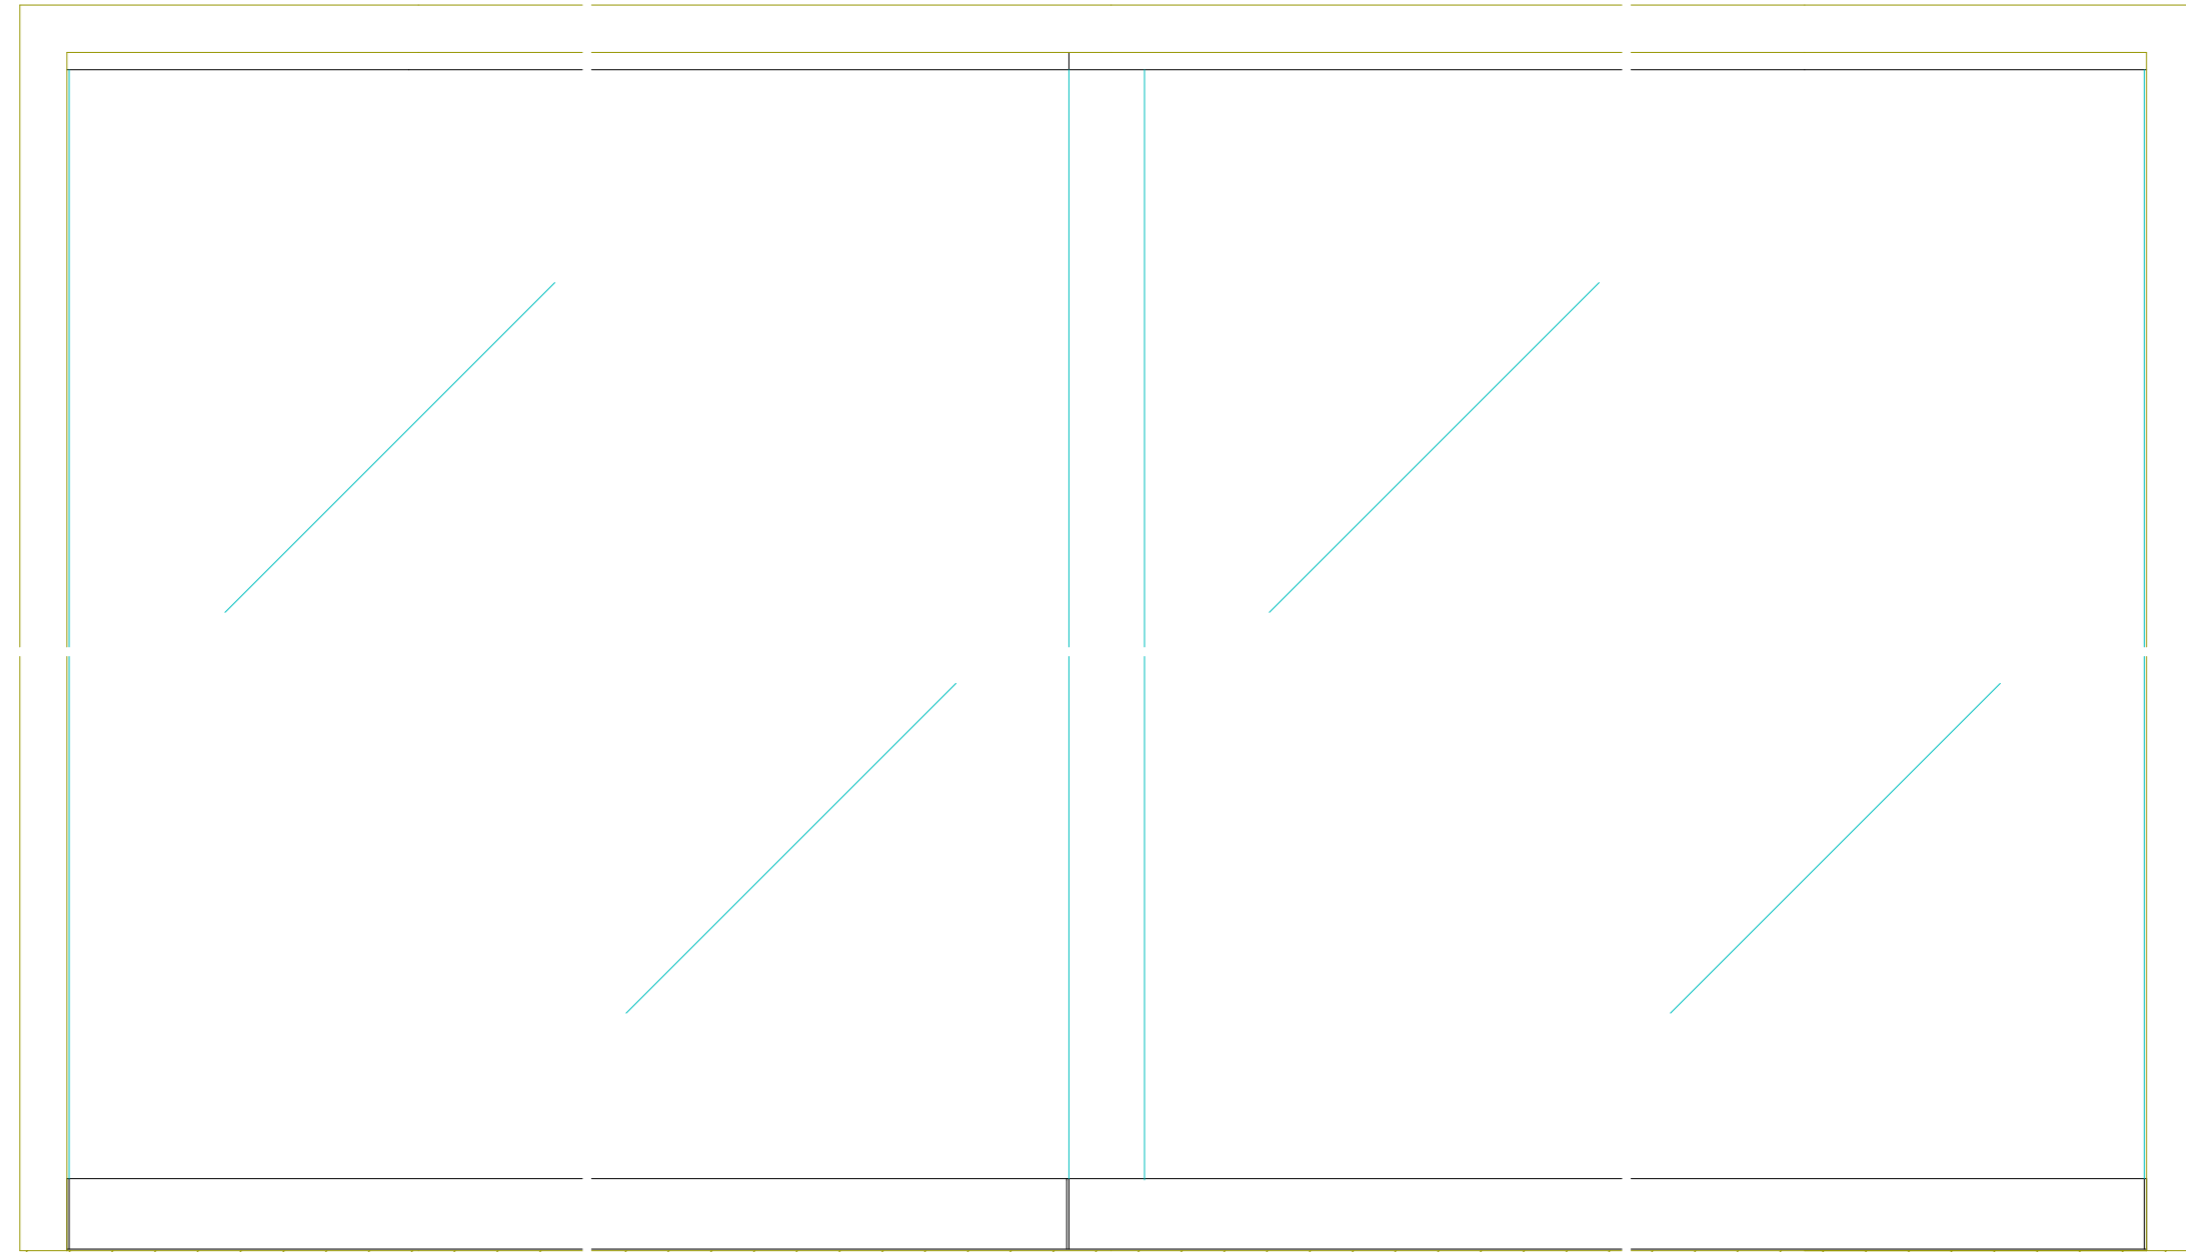

正面図

縦断面図

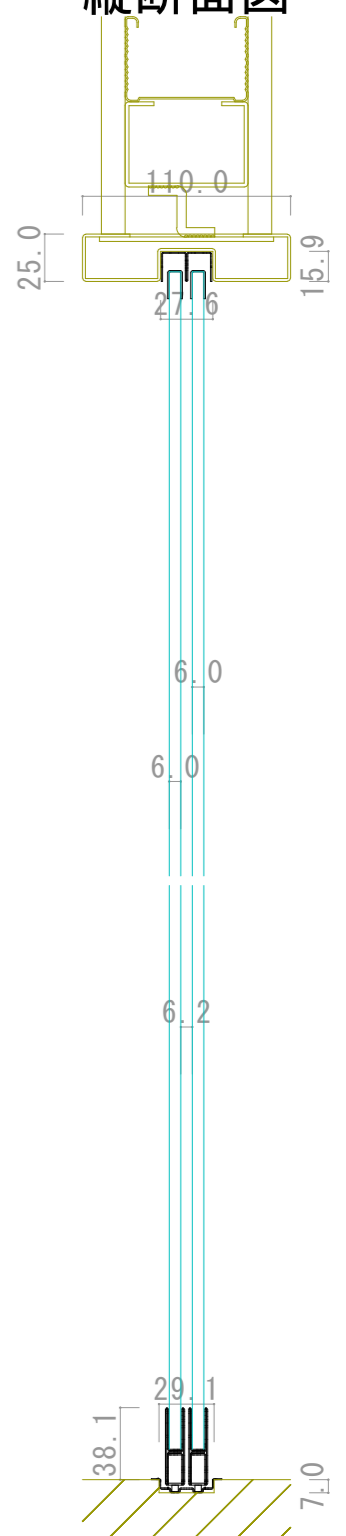

横断面図

