



999-03740

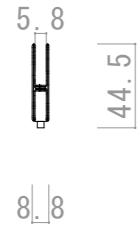

999-03661




999-03001 999-03035

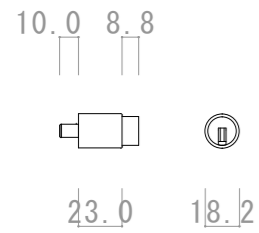


999-76873

縦断面図

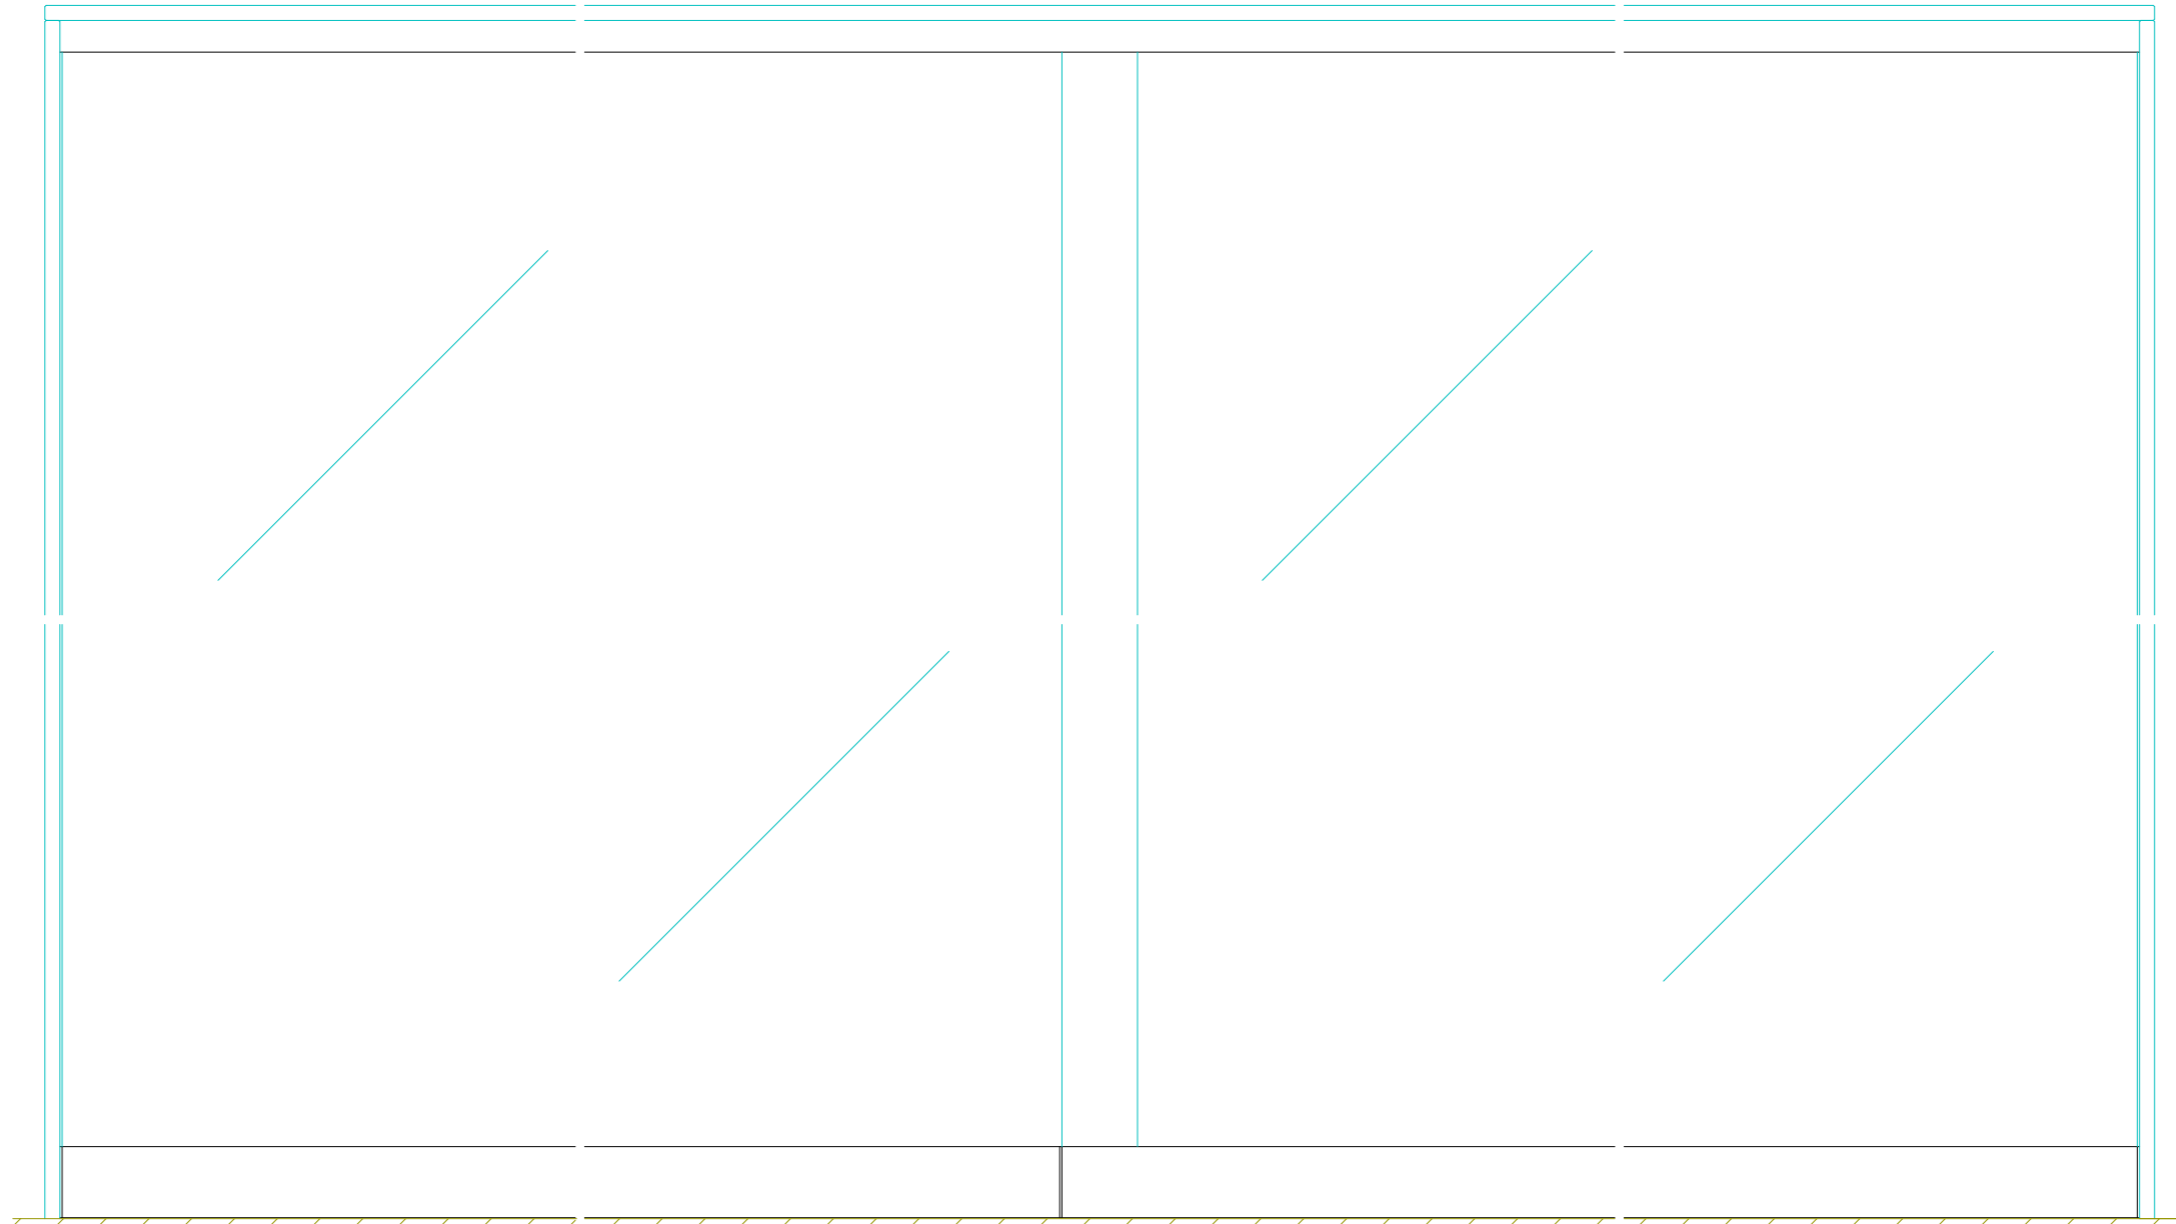

正面図

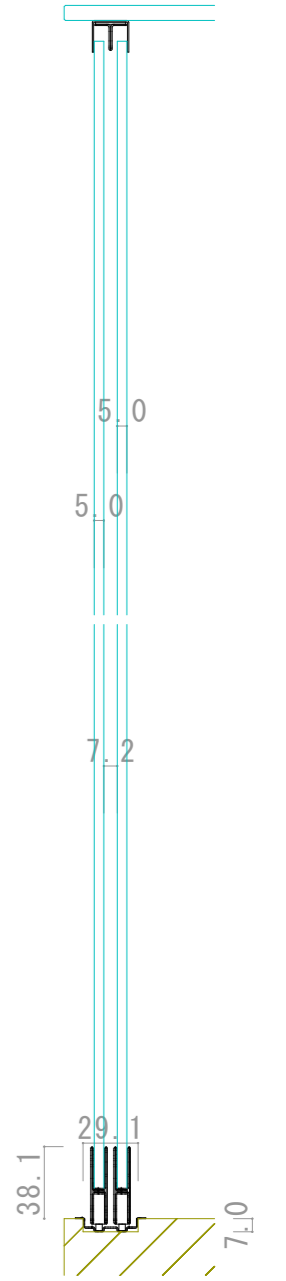

横断面図

