


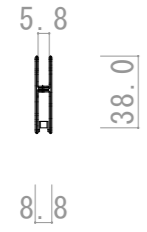


999-03758




999-03672



999-03001 999-03040

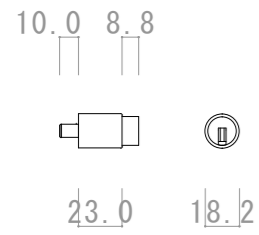


999-76873

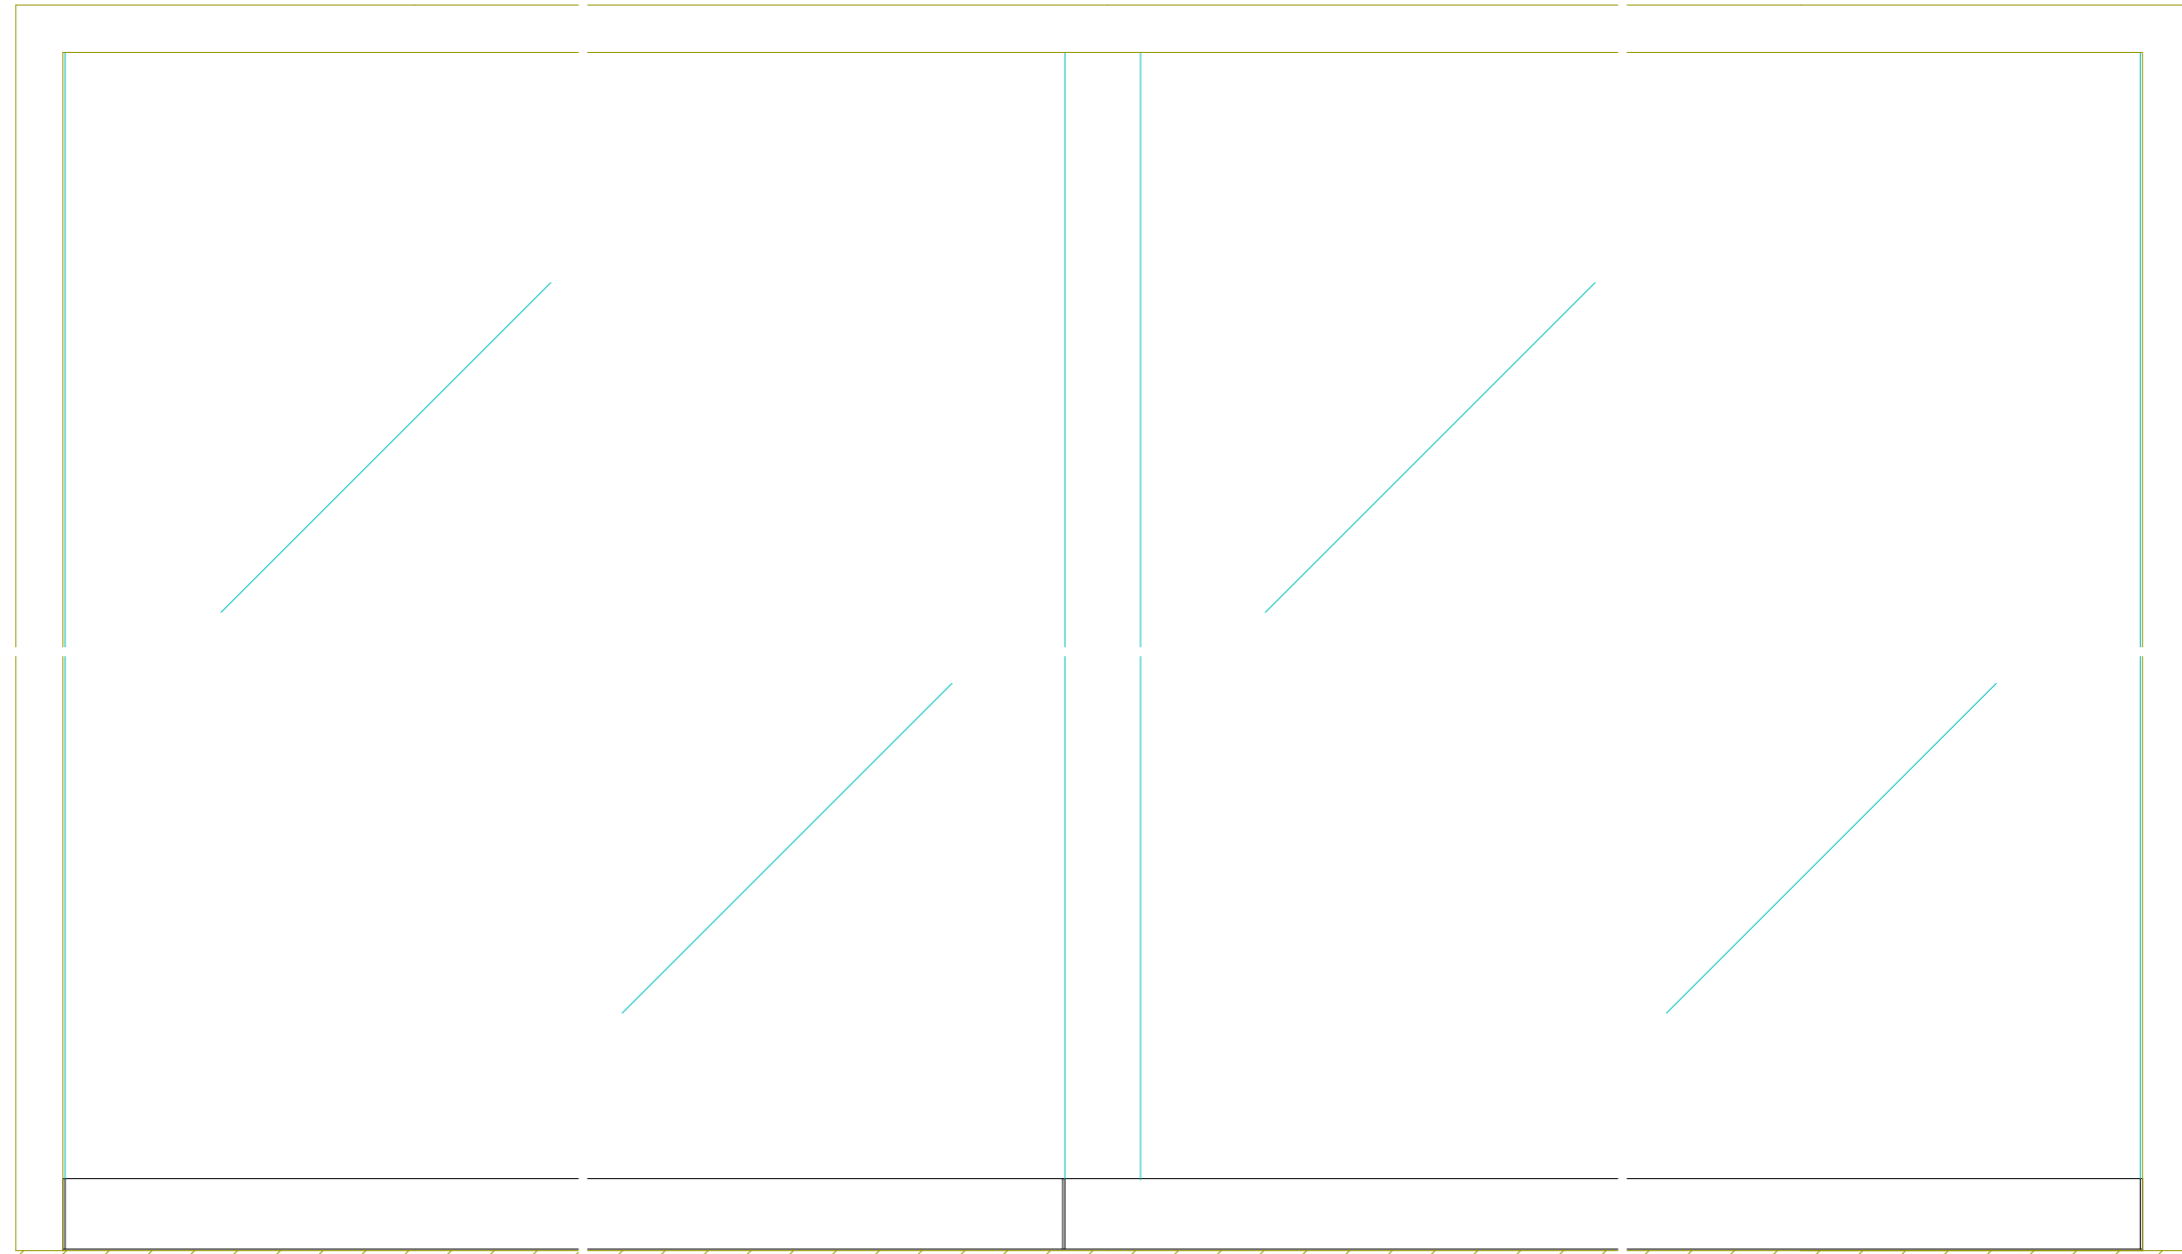

正面図

縦断面図

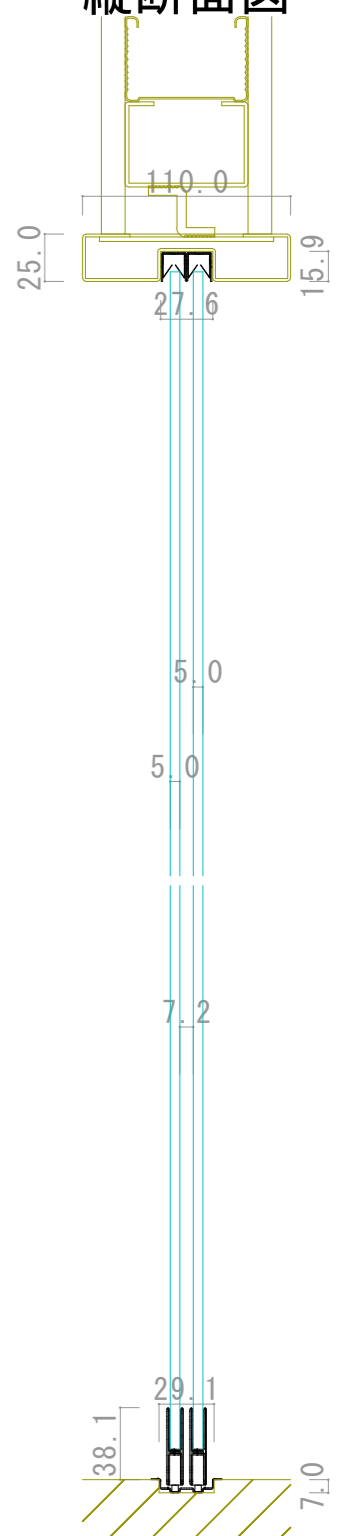

横断面図

