


15.4

26.6

999-03758

36.9

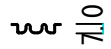


7.0

28.5

999-03672

5.8

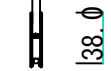

38.0

8.8

999-03001


999-03040

10.0 8.8




23.0 18.2

999-76873

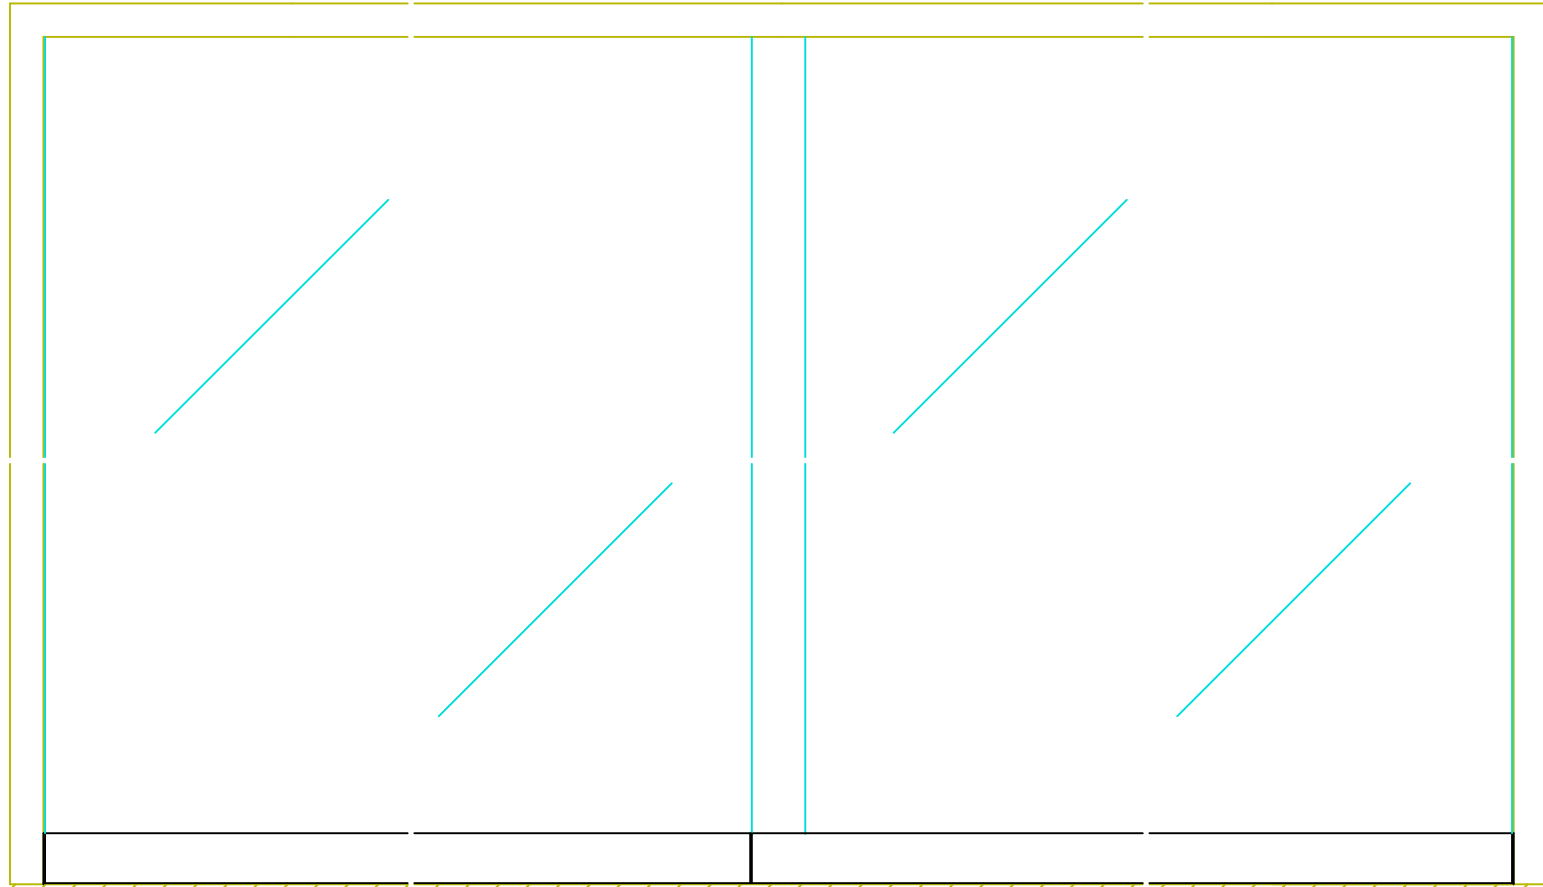

正面図

縦断面図

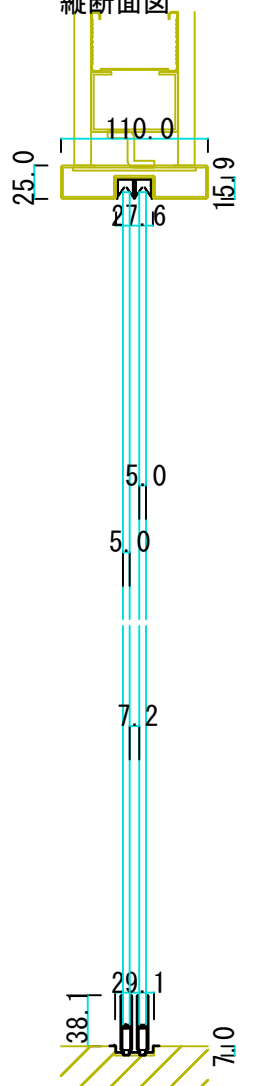

横断面図

