



999-03758

999-03661

999-03101 999-03134

999-76873

縦断面図

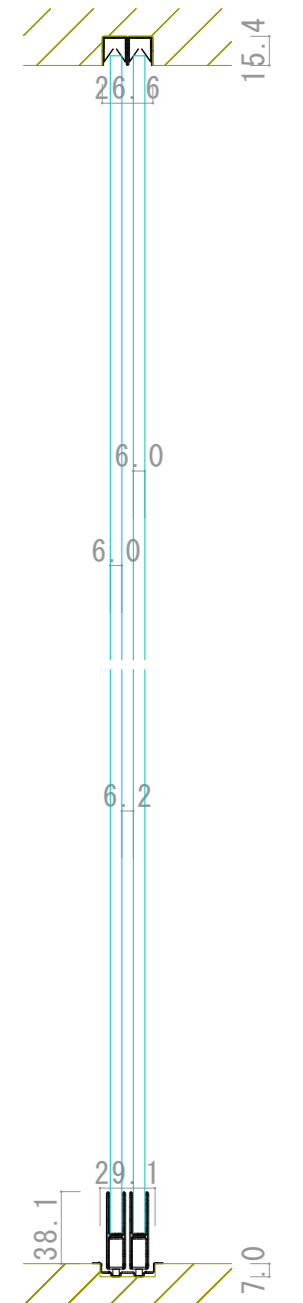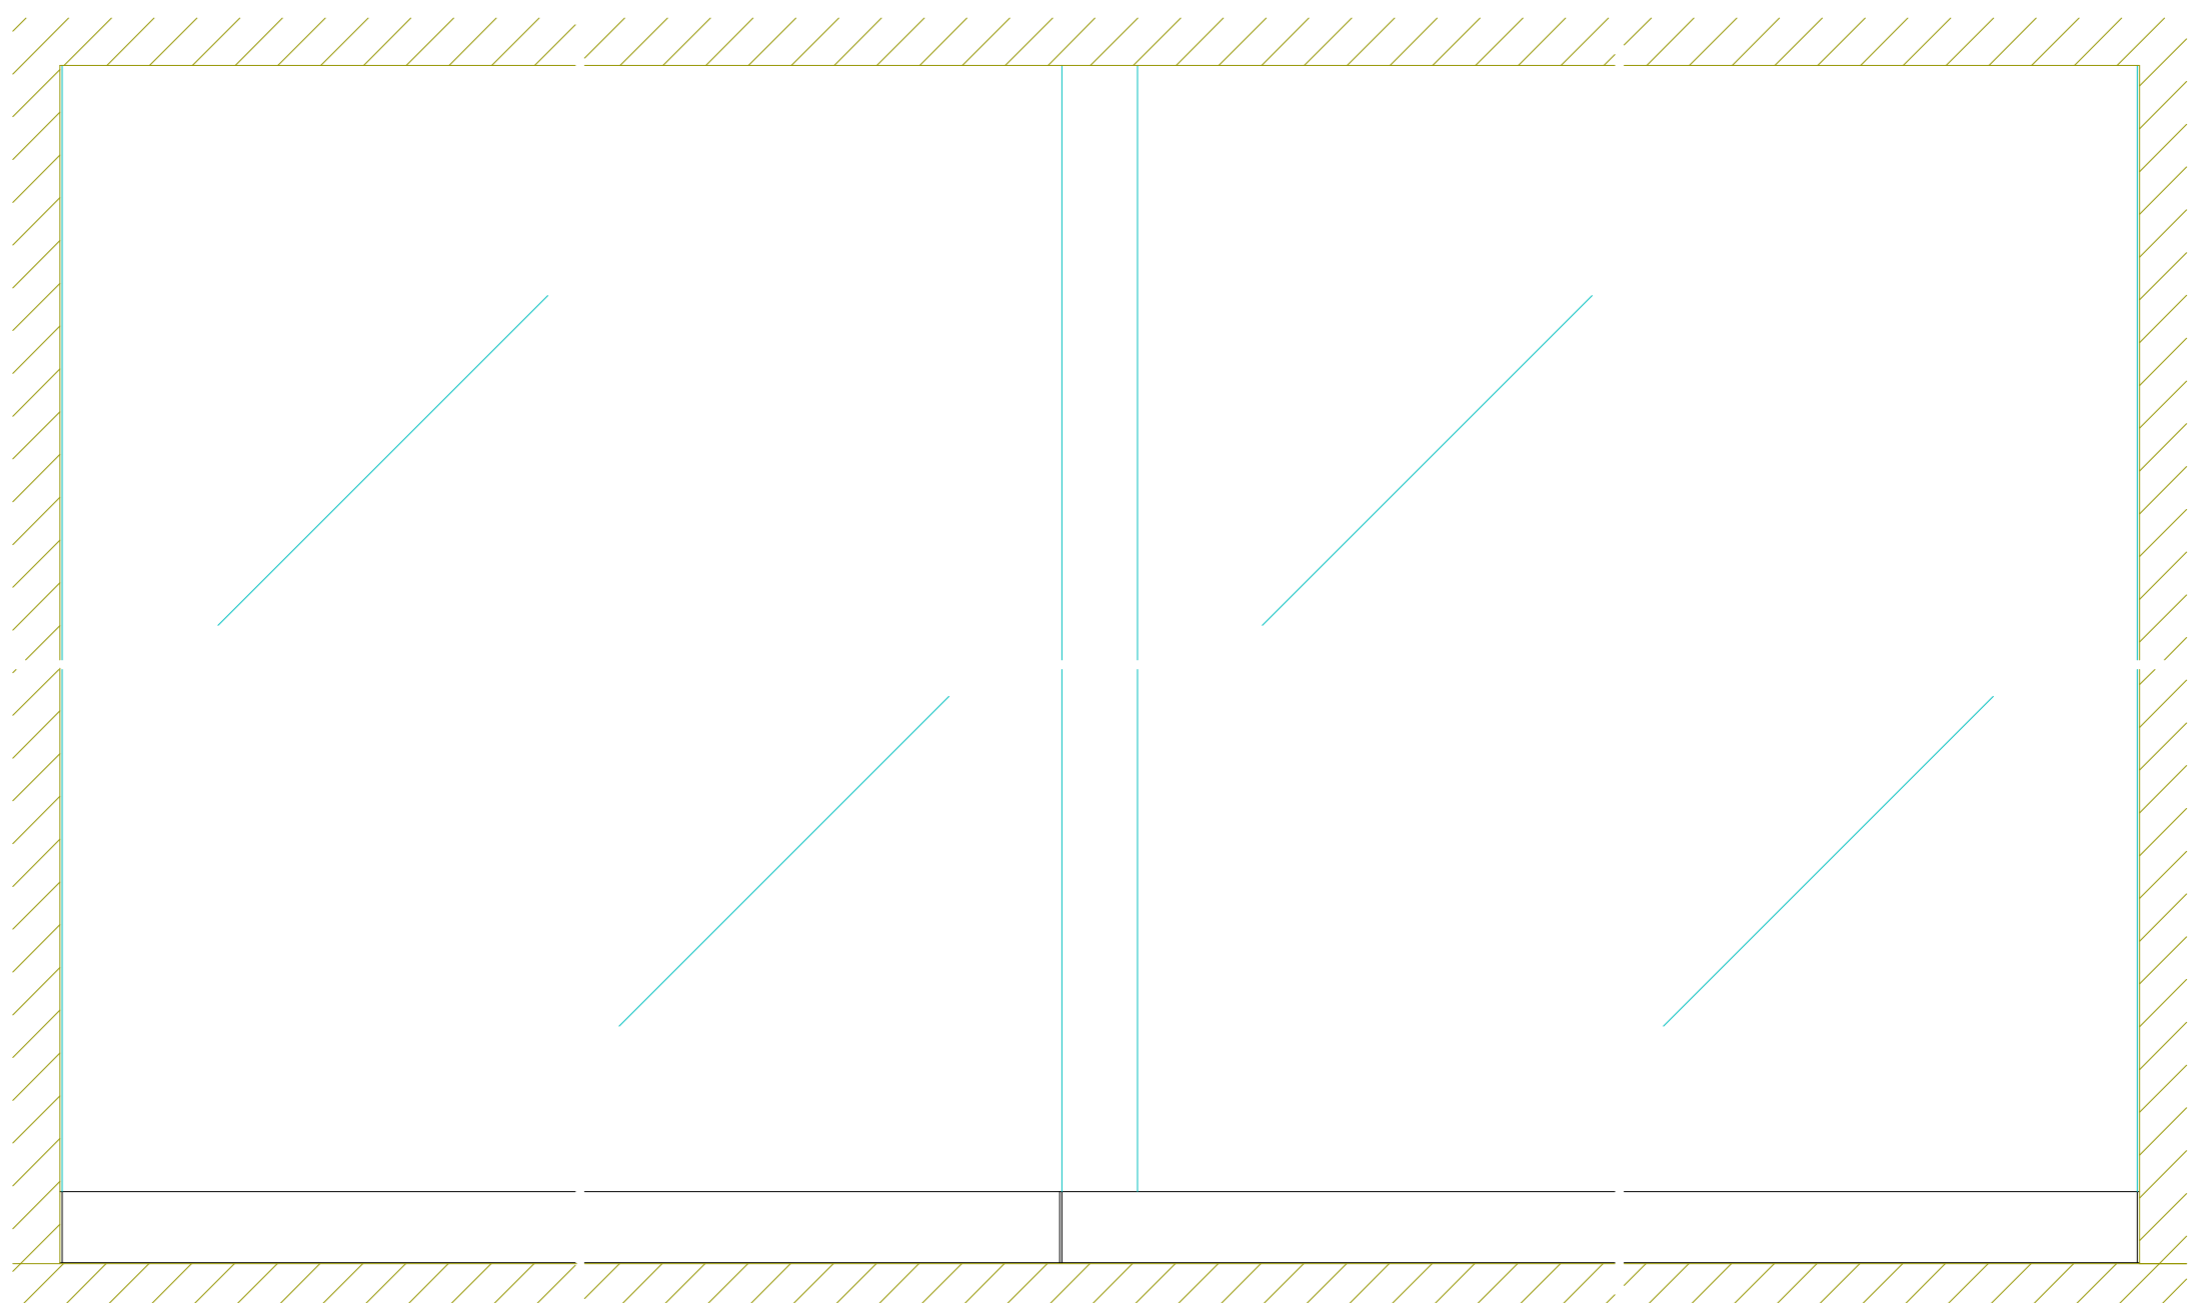

正面図

横断面図

