




999-03766

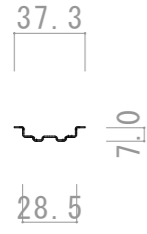

999-03661


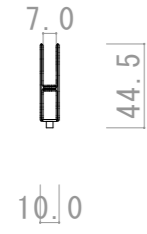


999-03101 999-03134

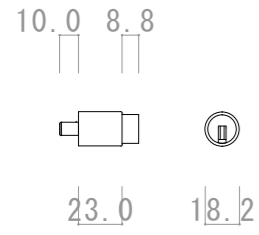

999-76873

縦断面図

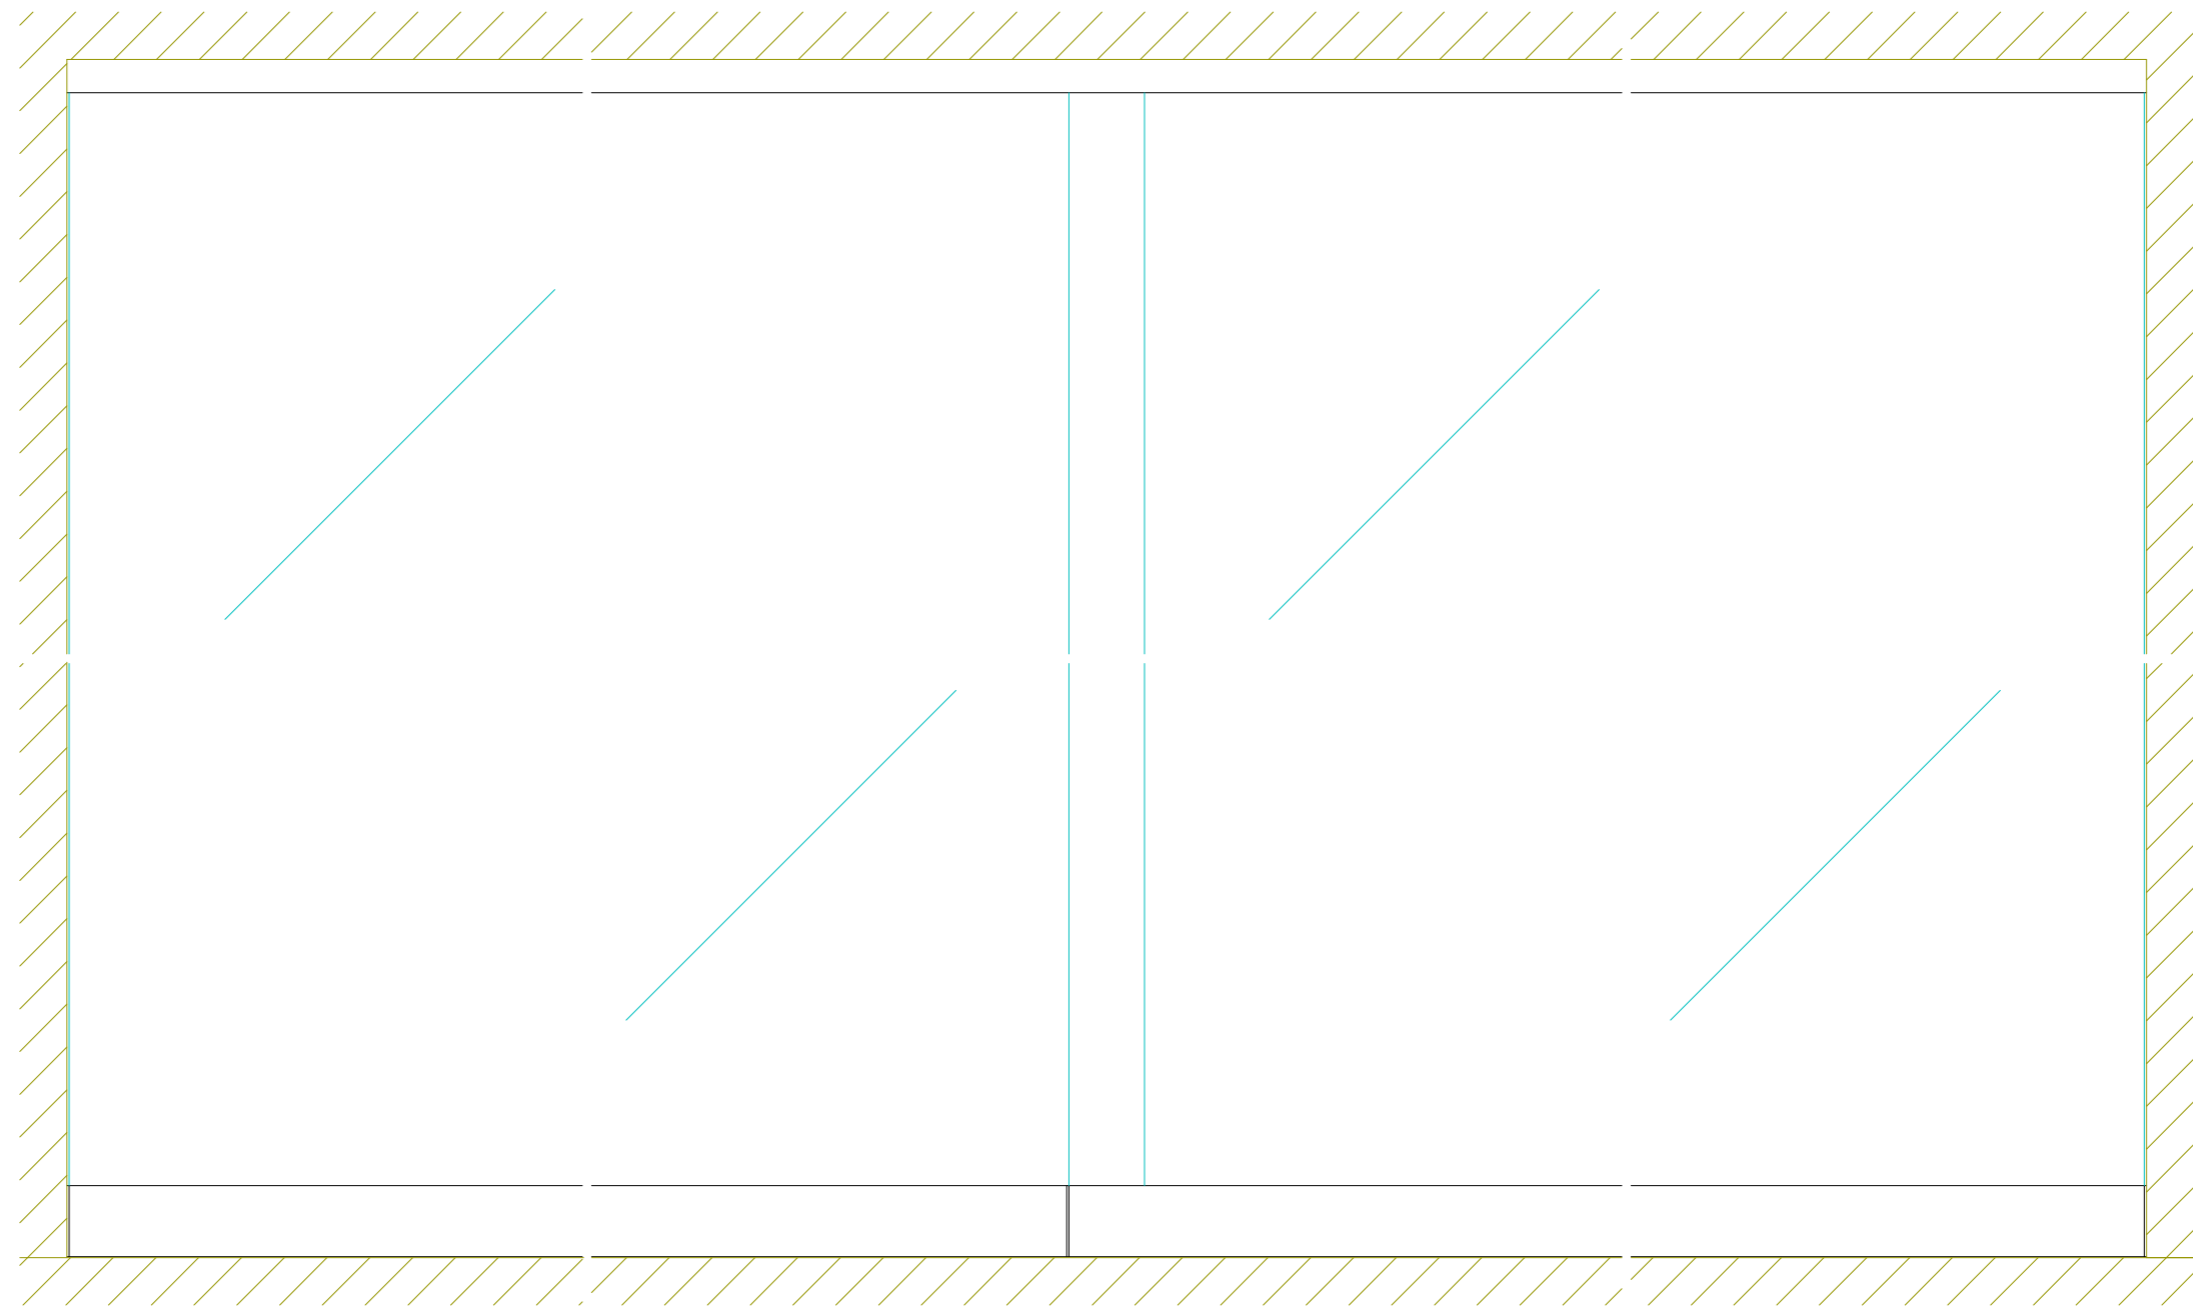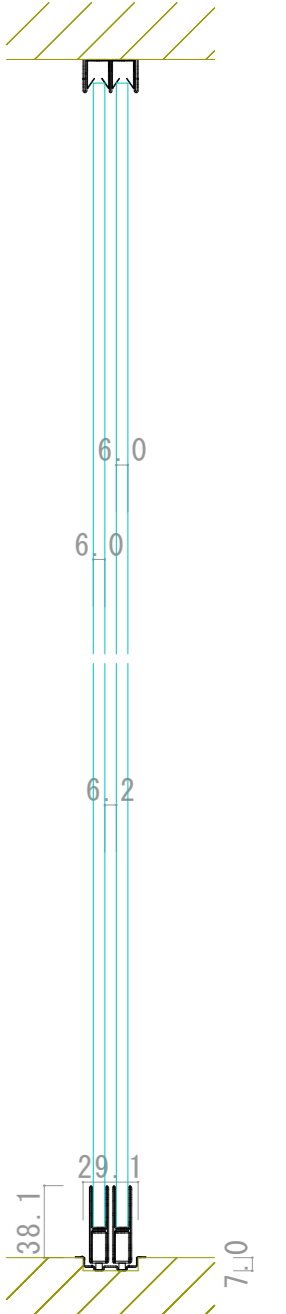

正面図

横断面図

