


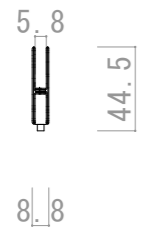
999-03930




999-03661




999-03001 999-03035





999-76873

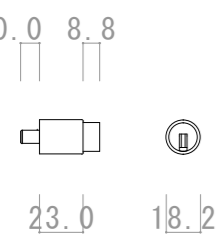

999-05021

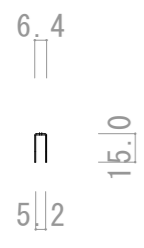

縦断面図

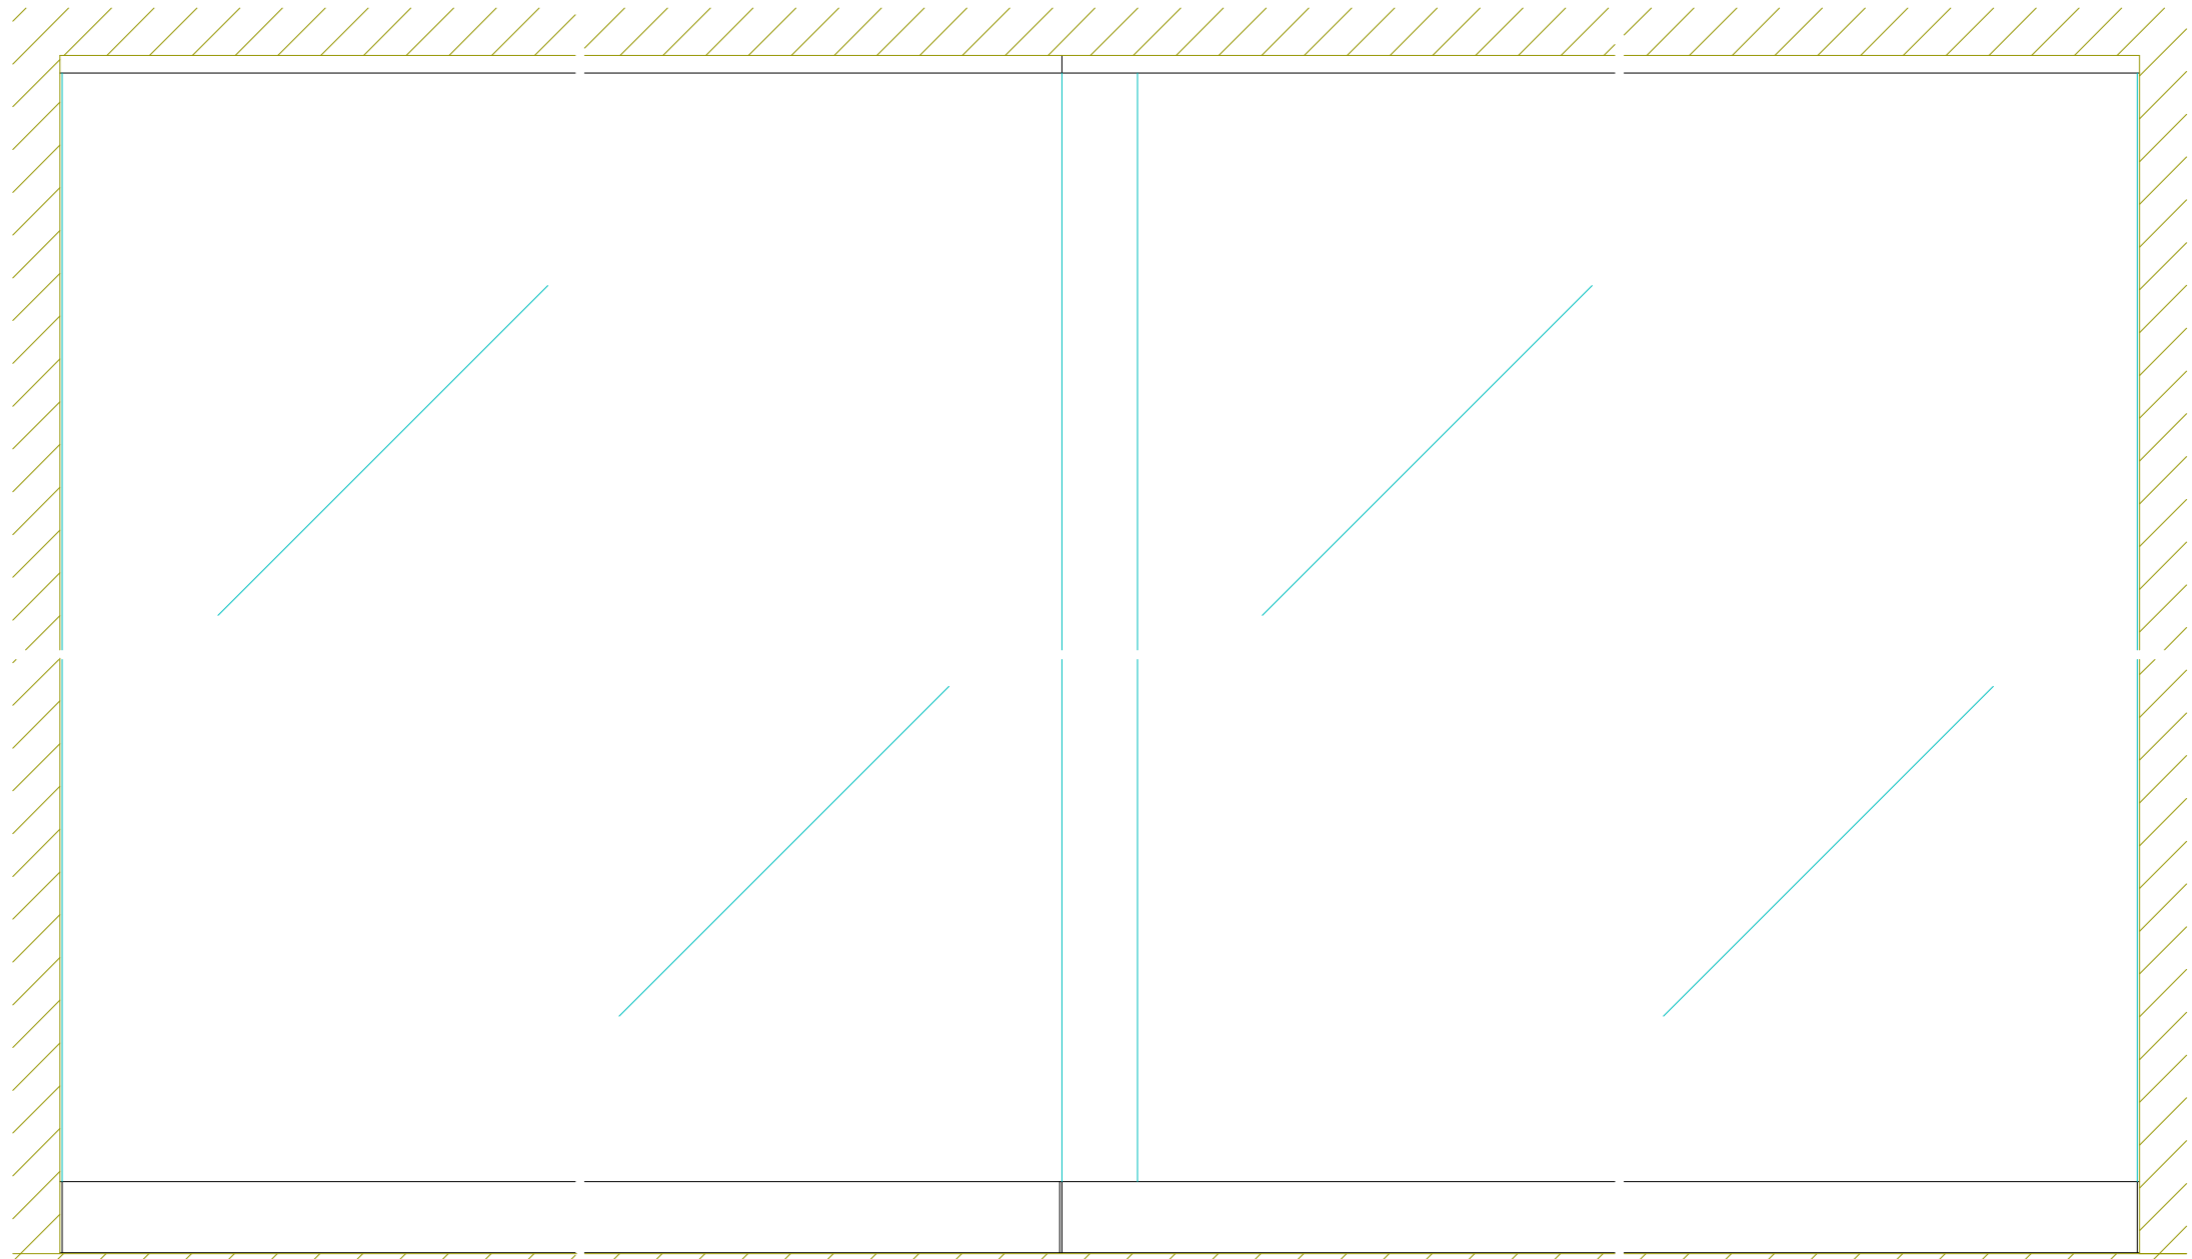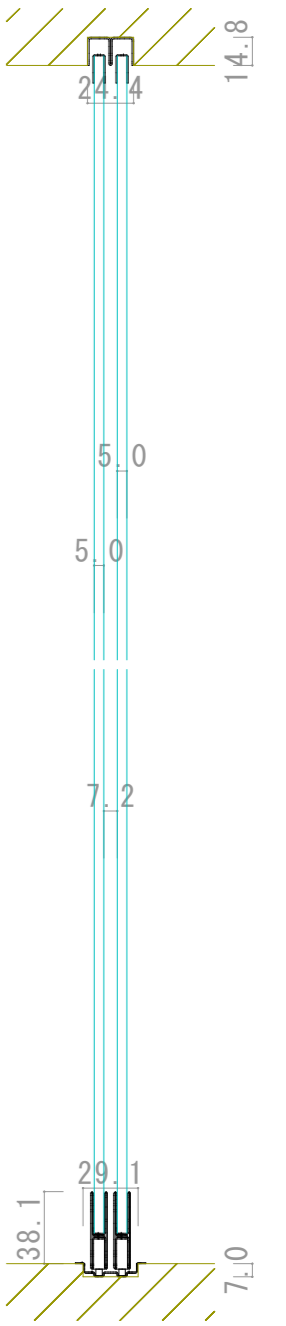

正面図

横断面図

