

T 15.3

16.2

999-03528

36.9

7.0

28.5

999-03672

7.0

38.0

10.0



999-03101 999-03140

10.0 8.8

23.0 18.2

999-76873

縦断面図

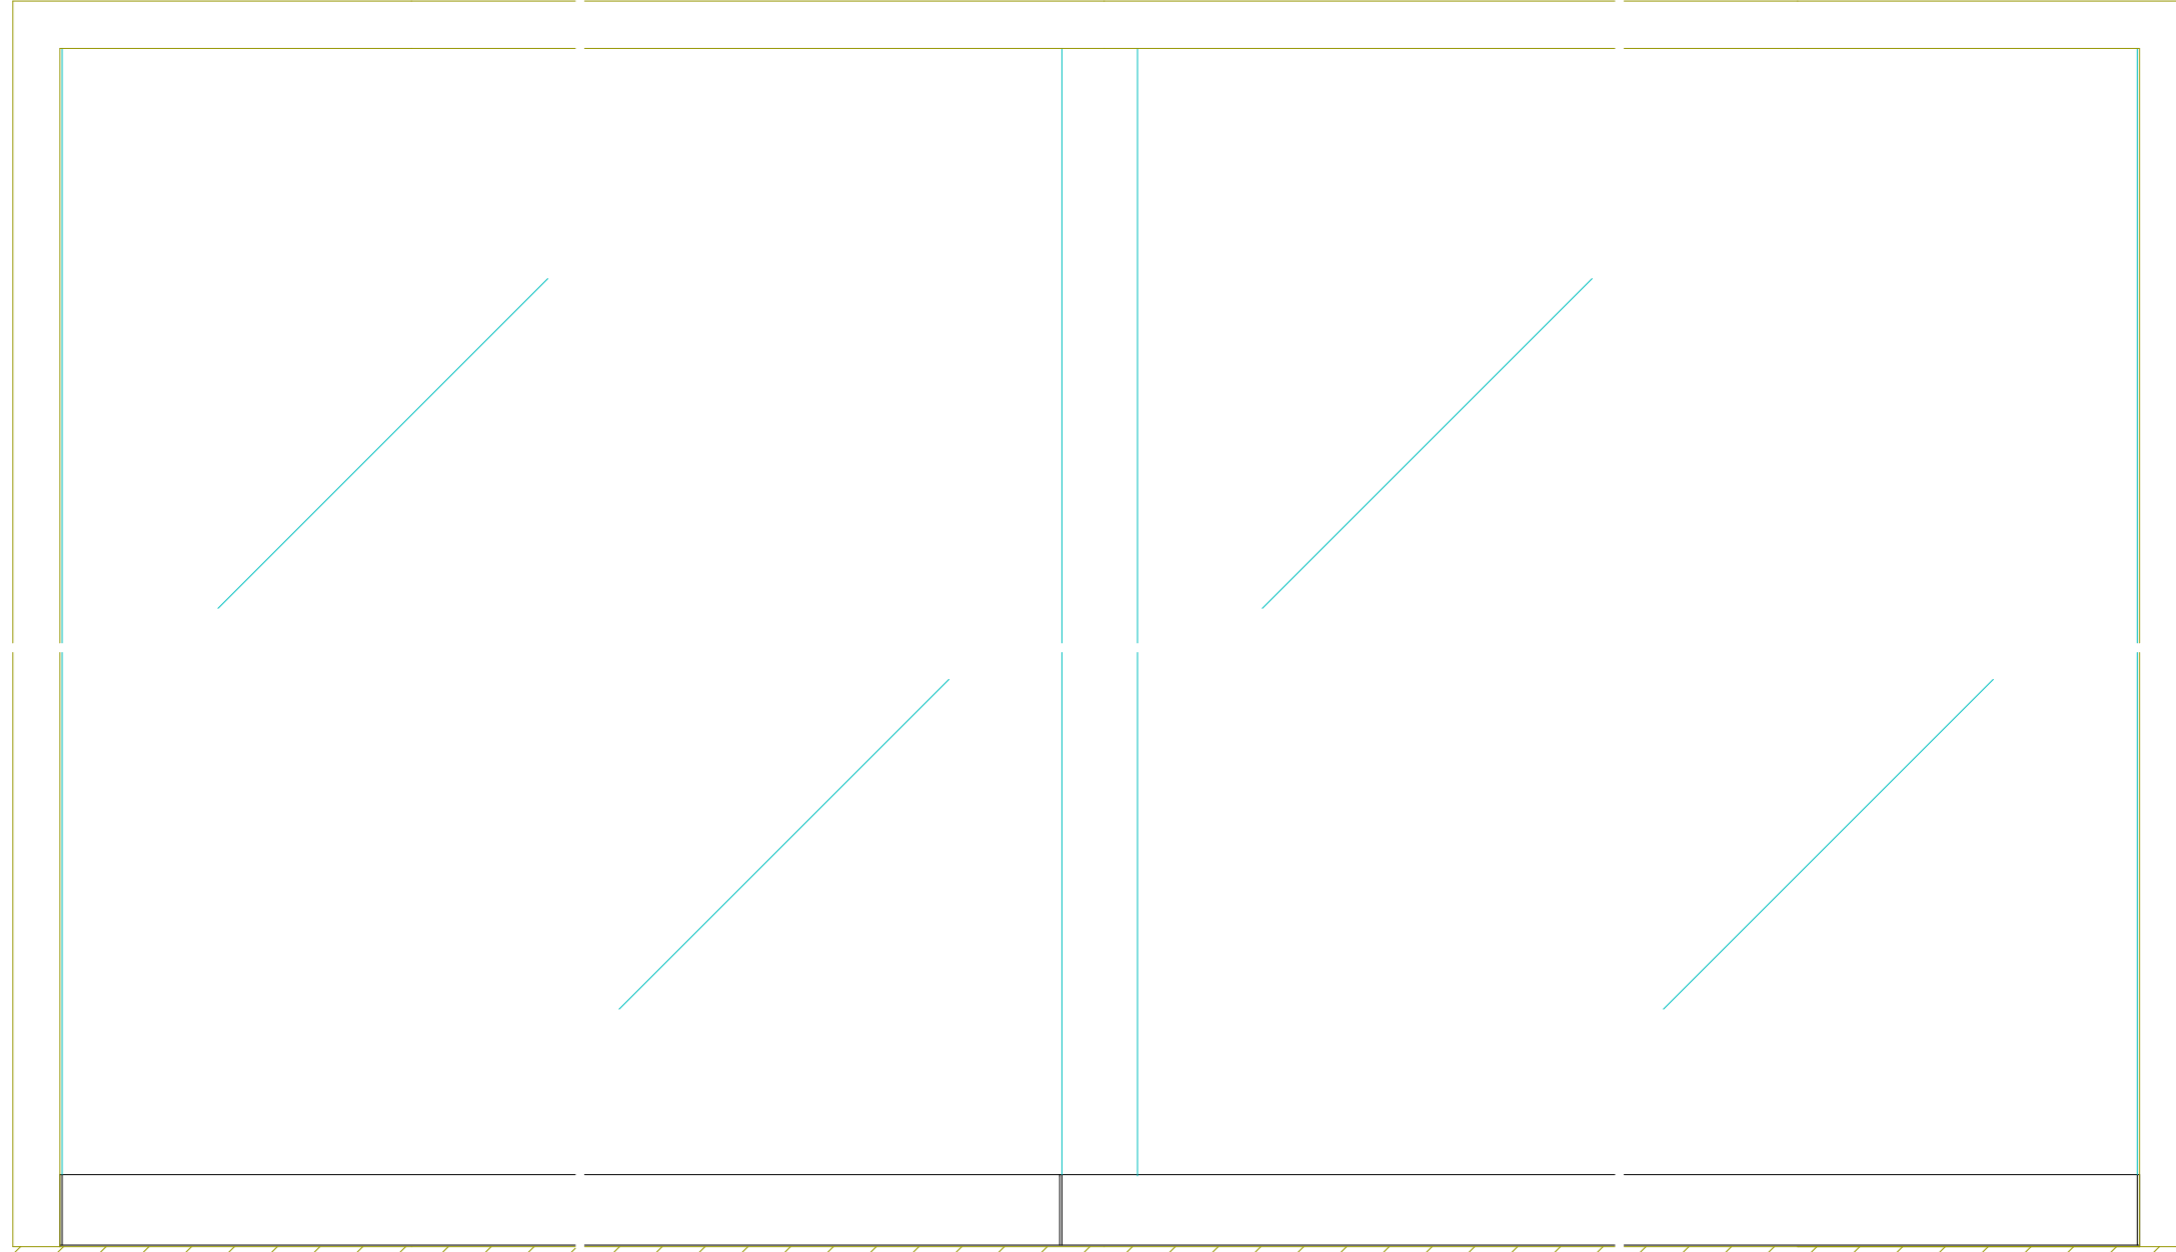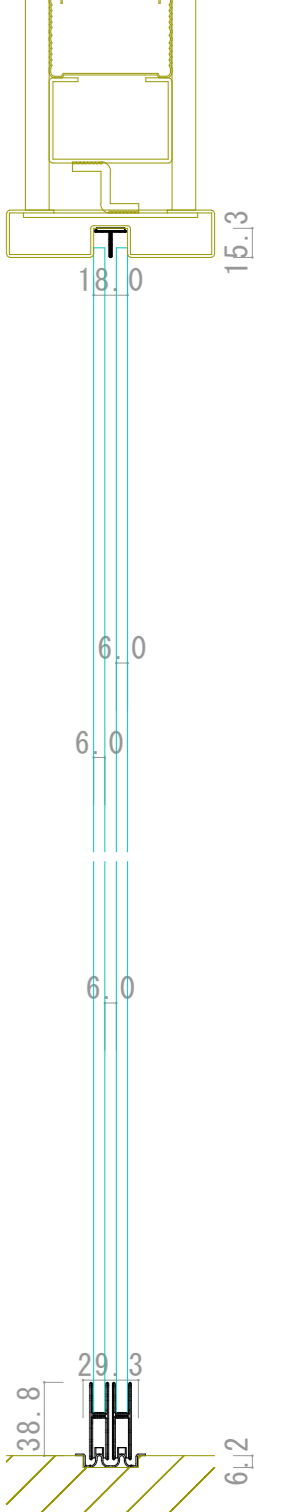

正面図

横断面図

