




999-03677

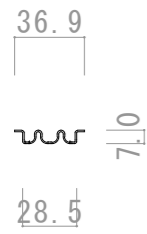


999-03672

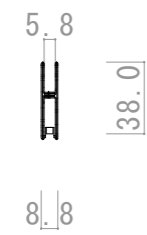


999-03001 999-03040

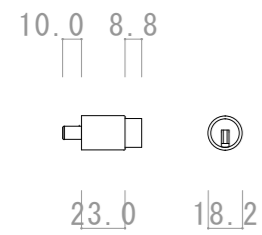

999-76873

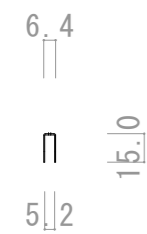


999-05021

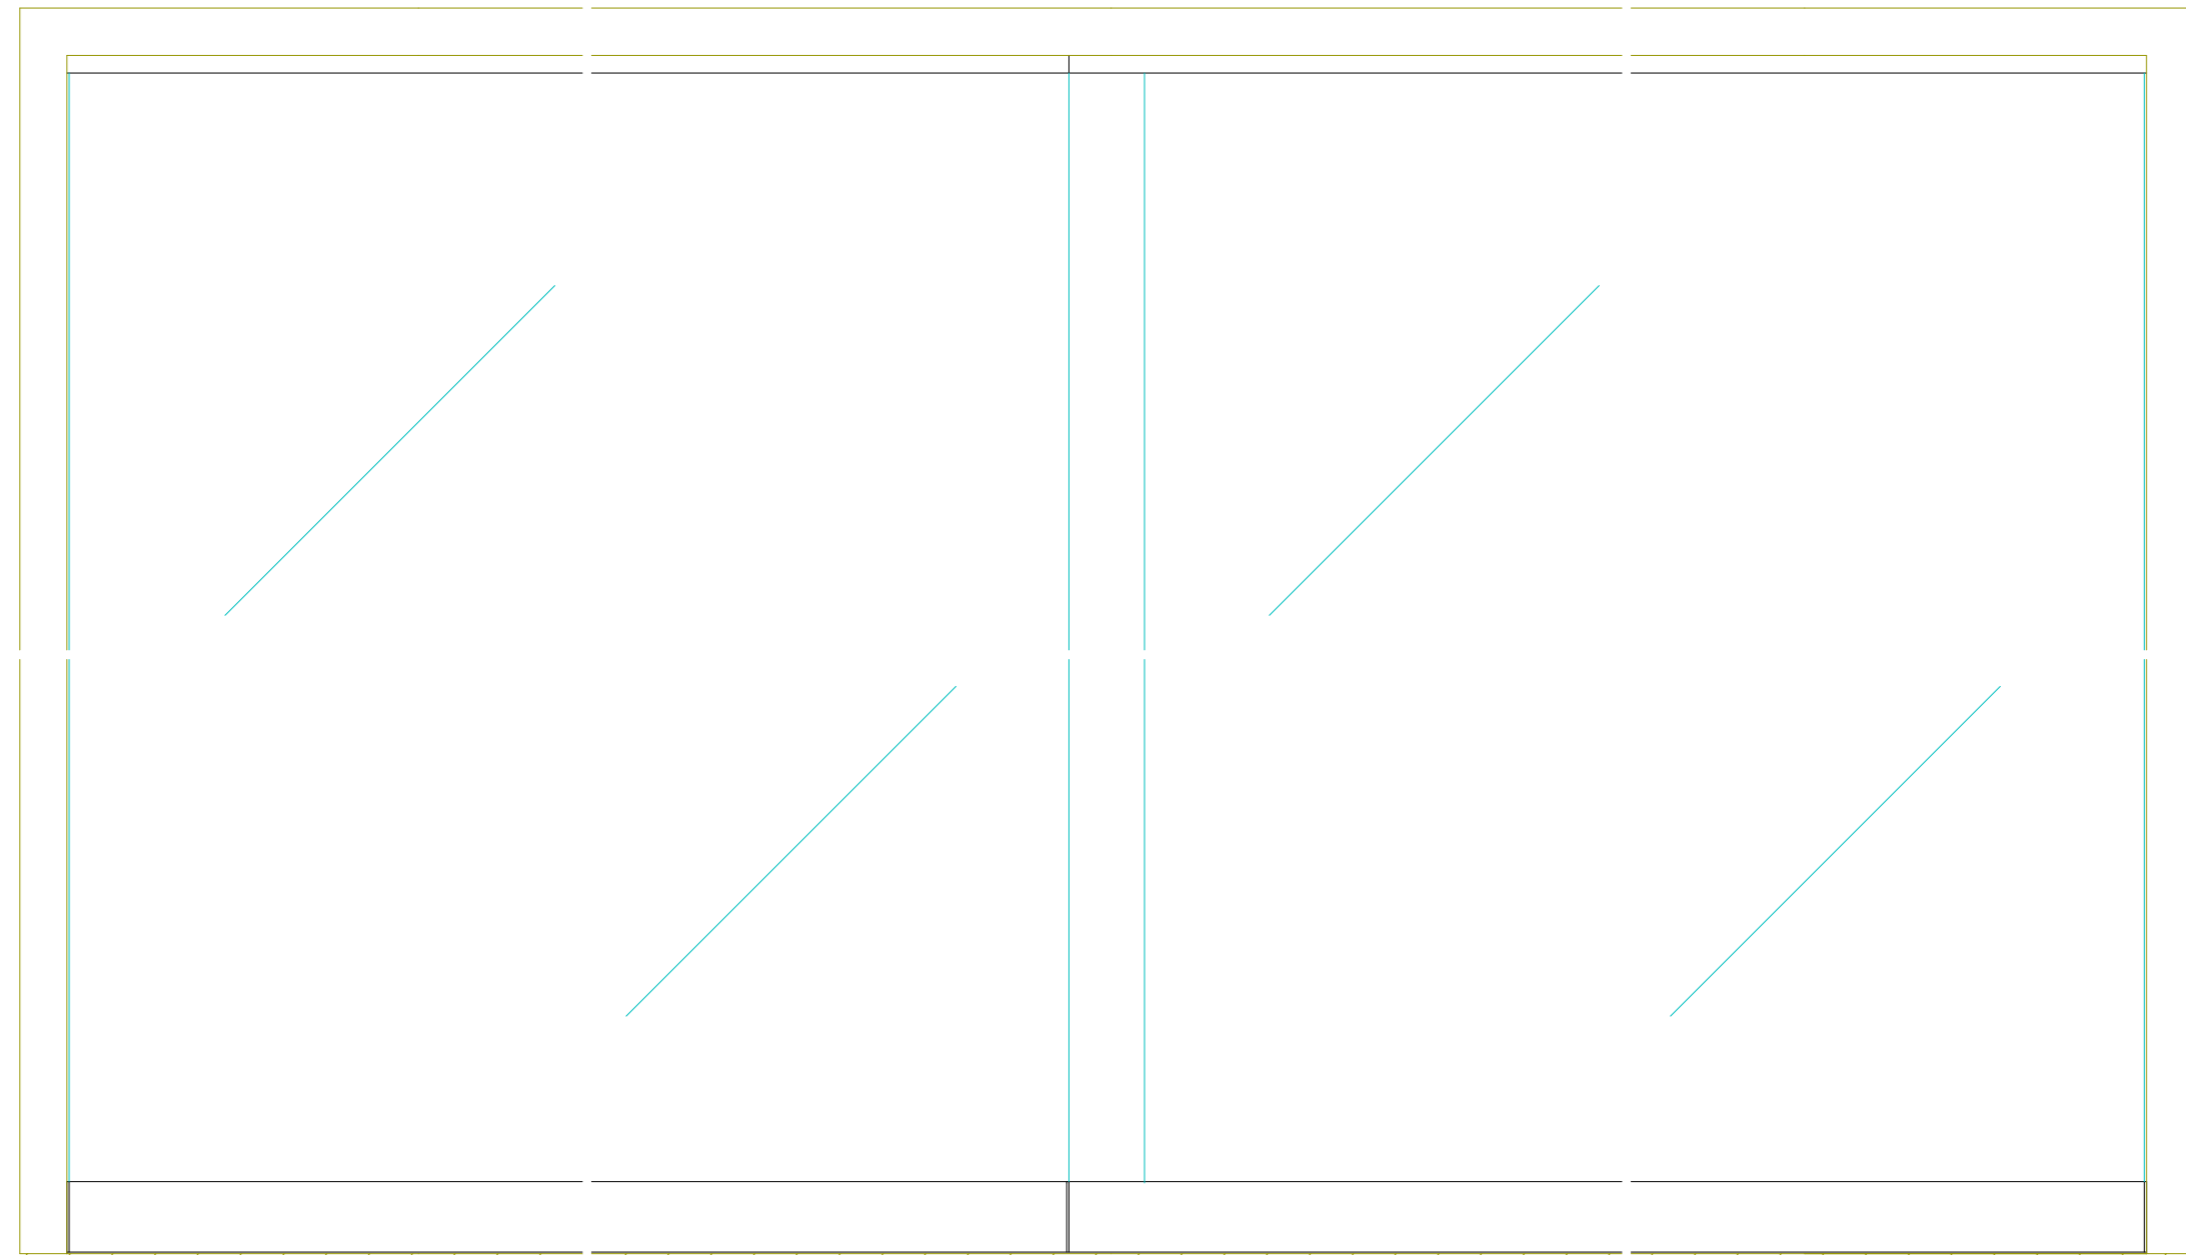

正面図

縦断面図

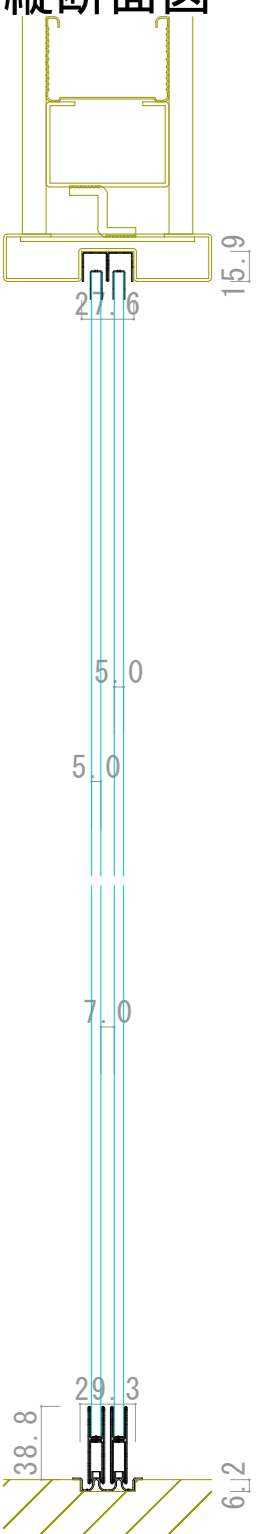

横断面図

